

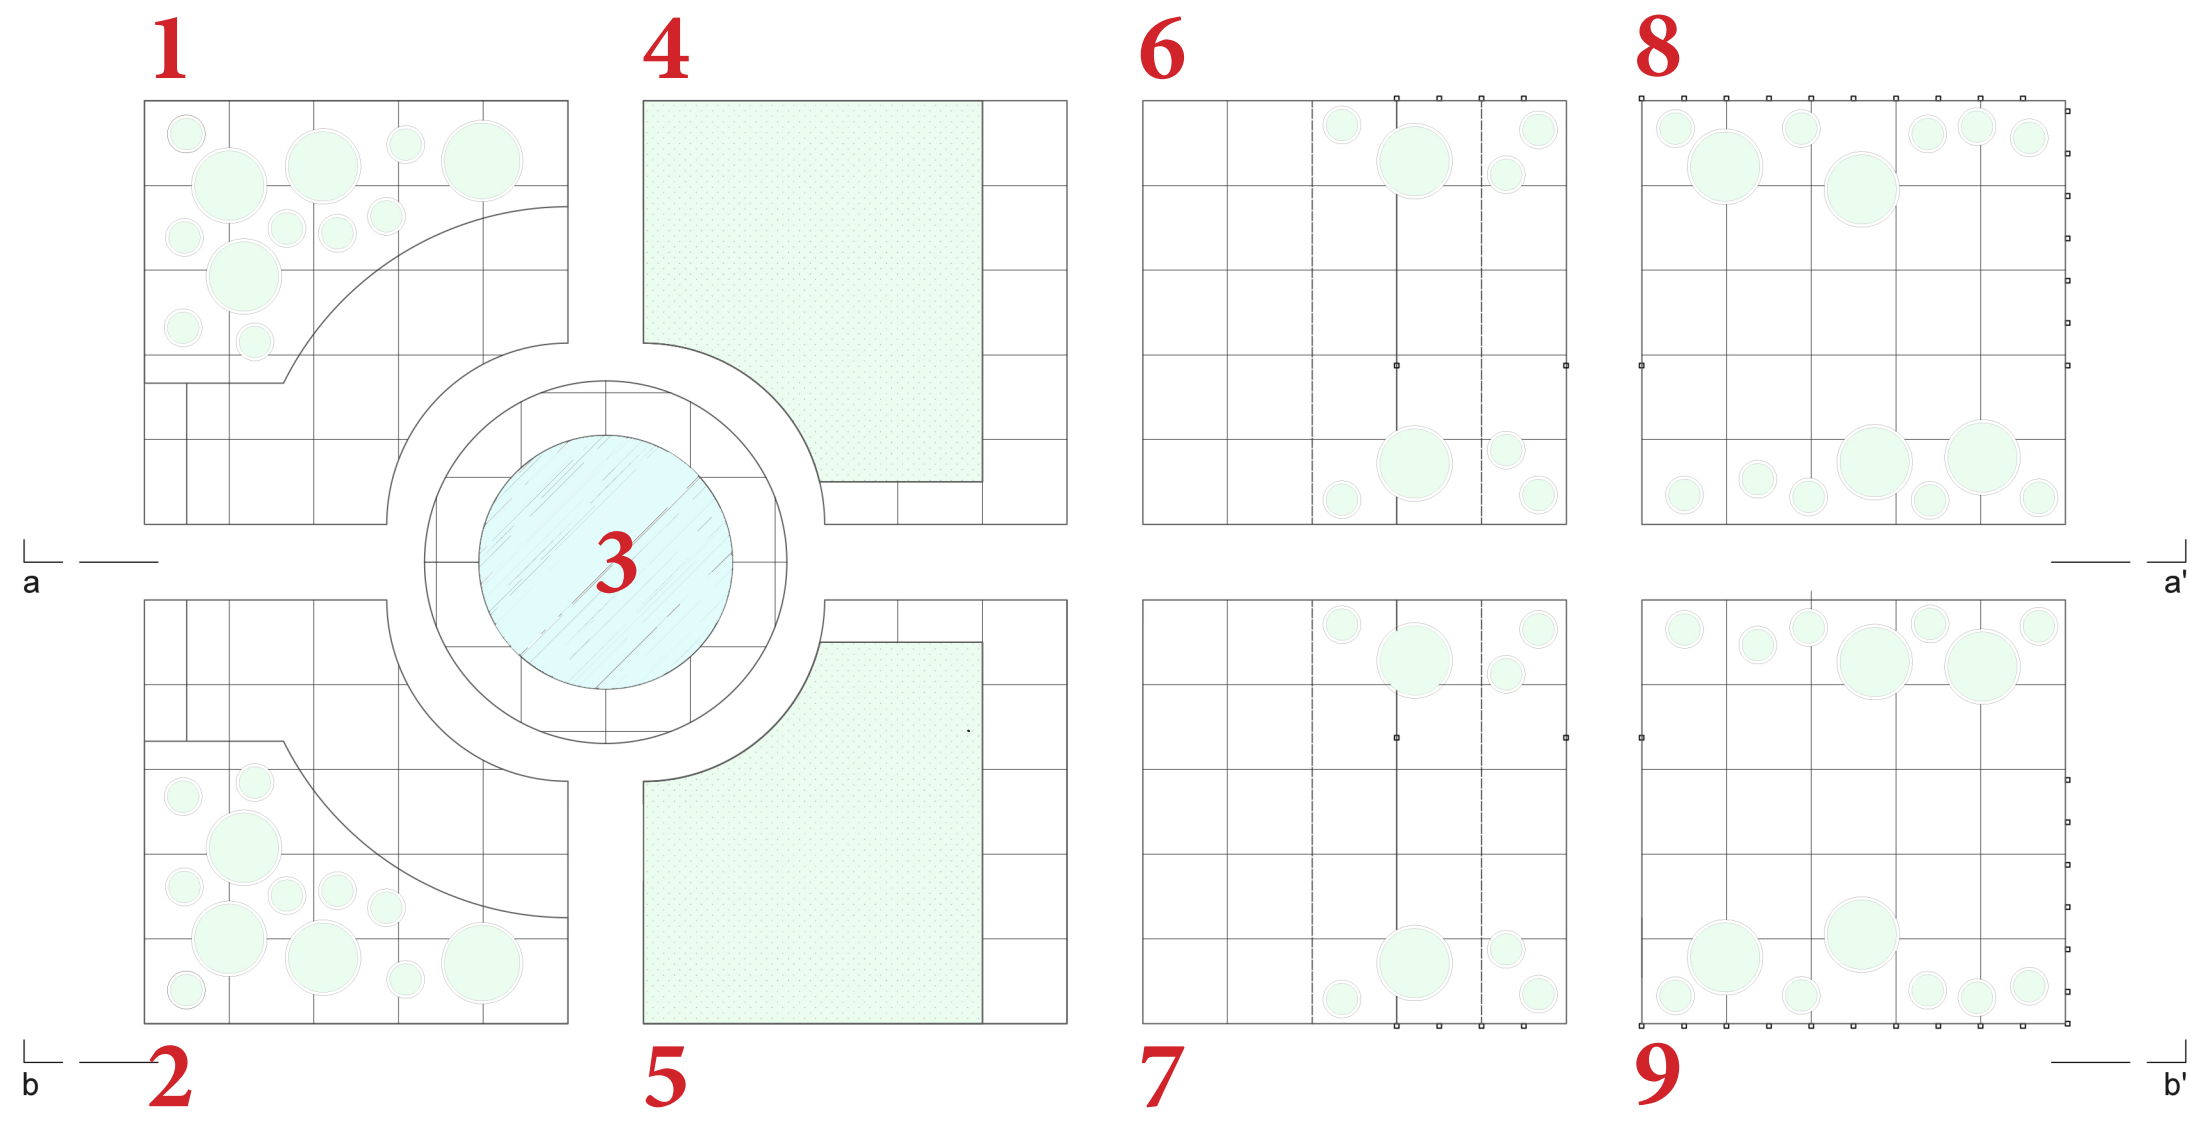


Structural development


Alexandra Palace Italian Garden
The Decorators - 12 June 2014


General Plan and Elevation

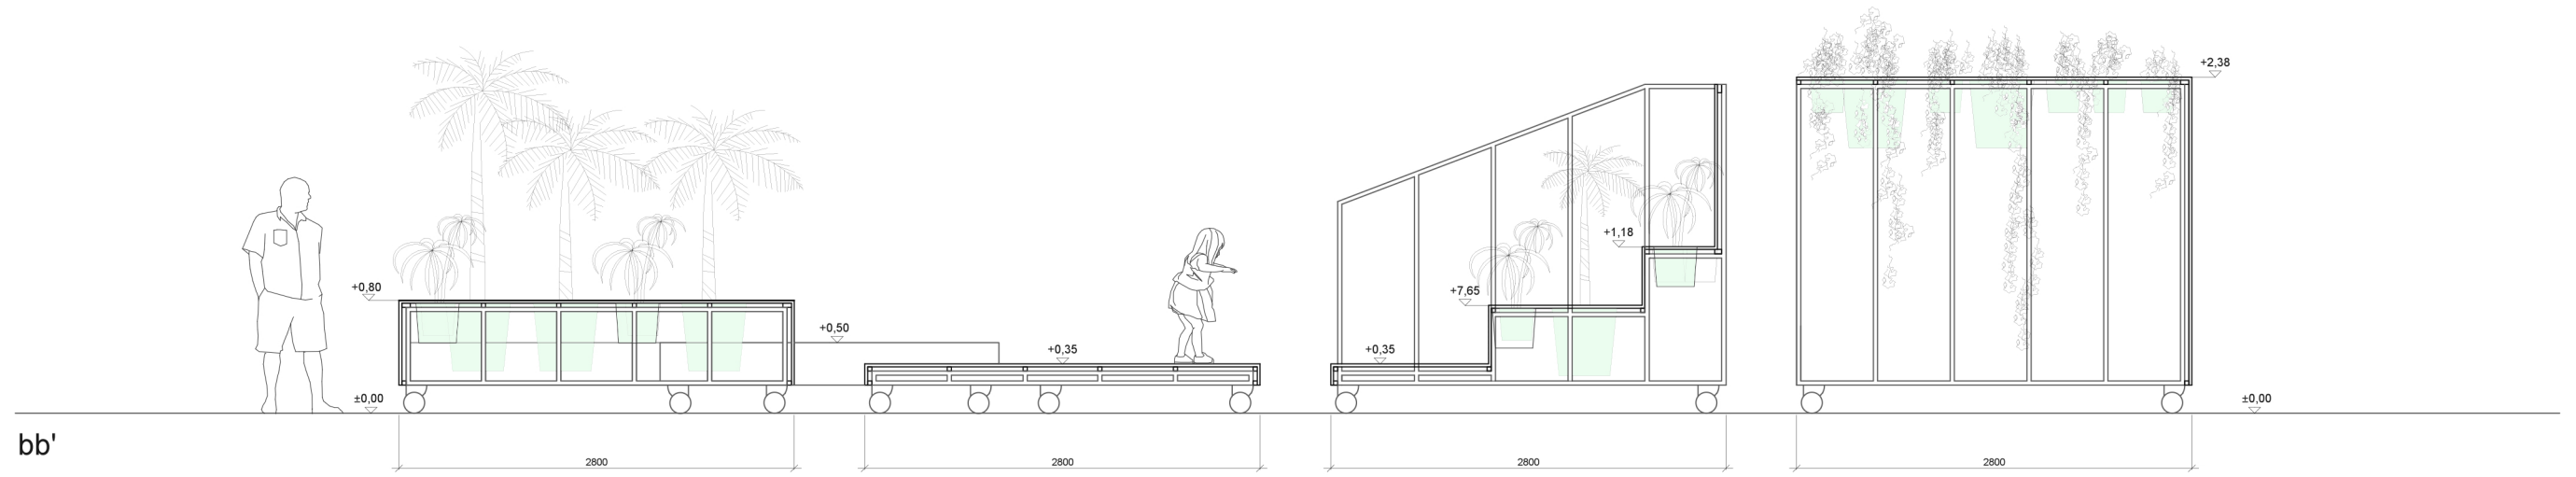


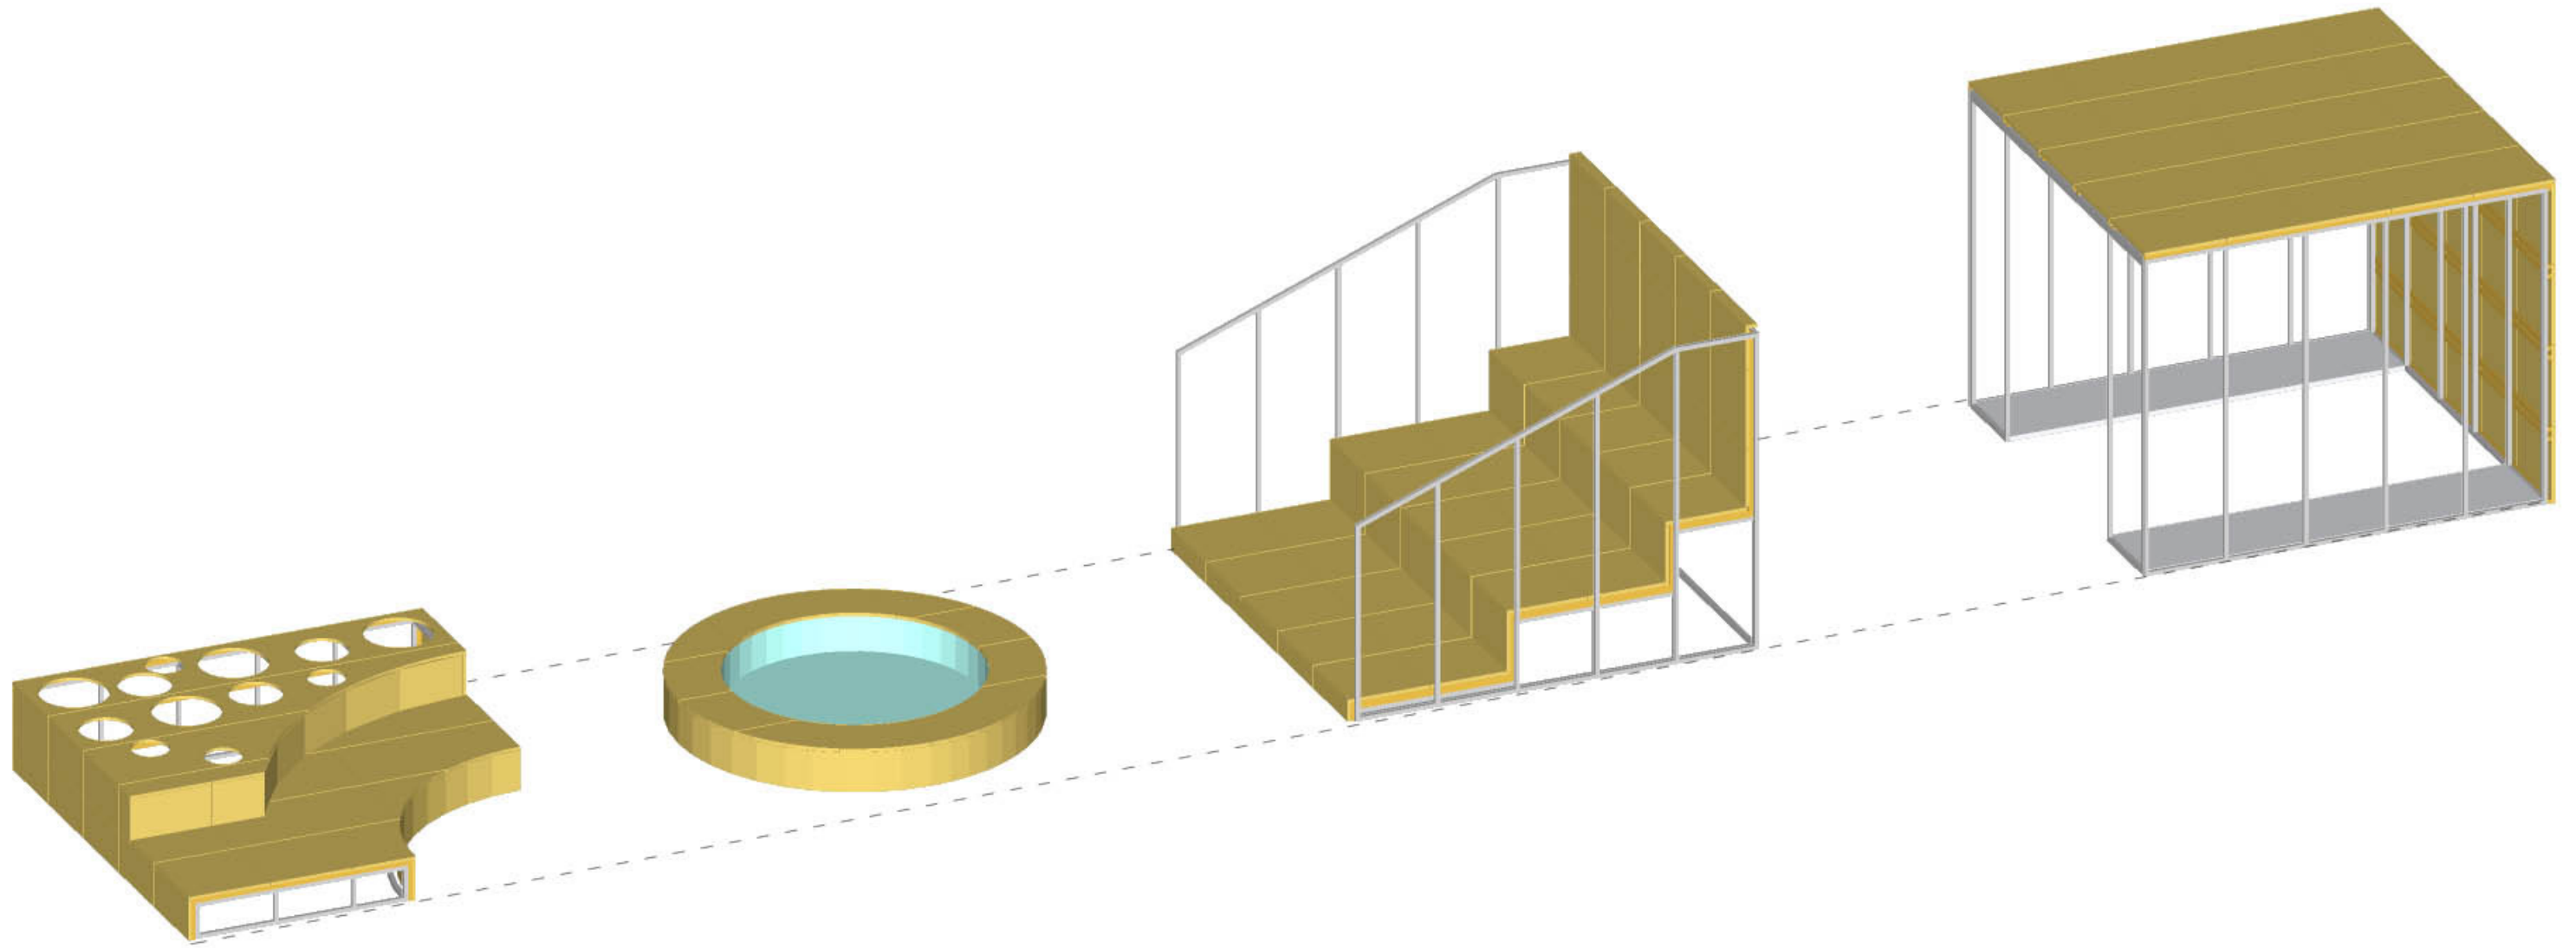


Construction Method - Unit 1 & 2

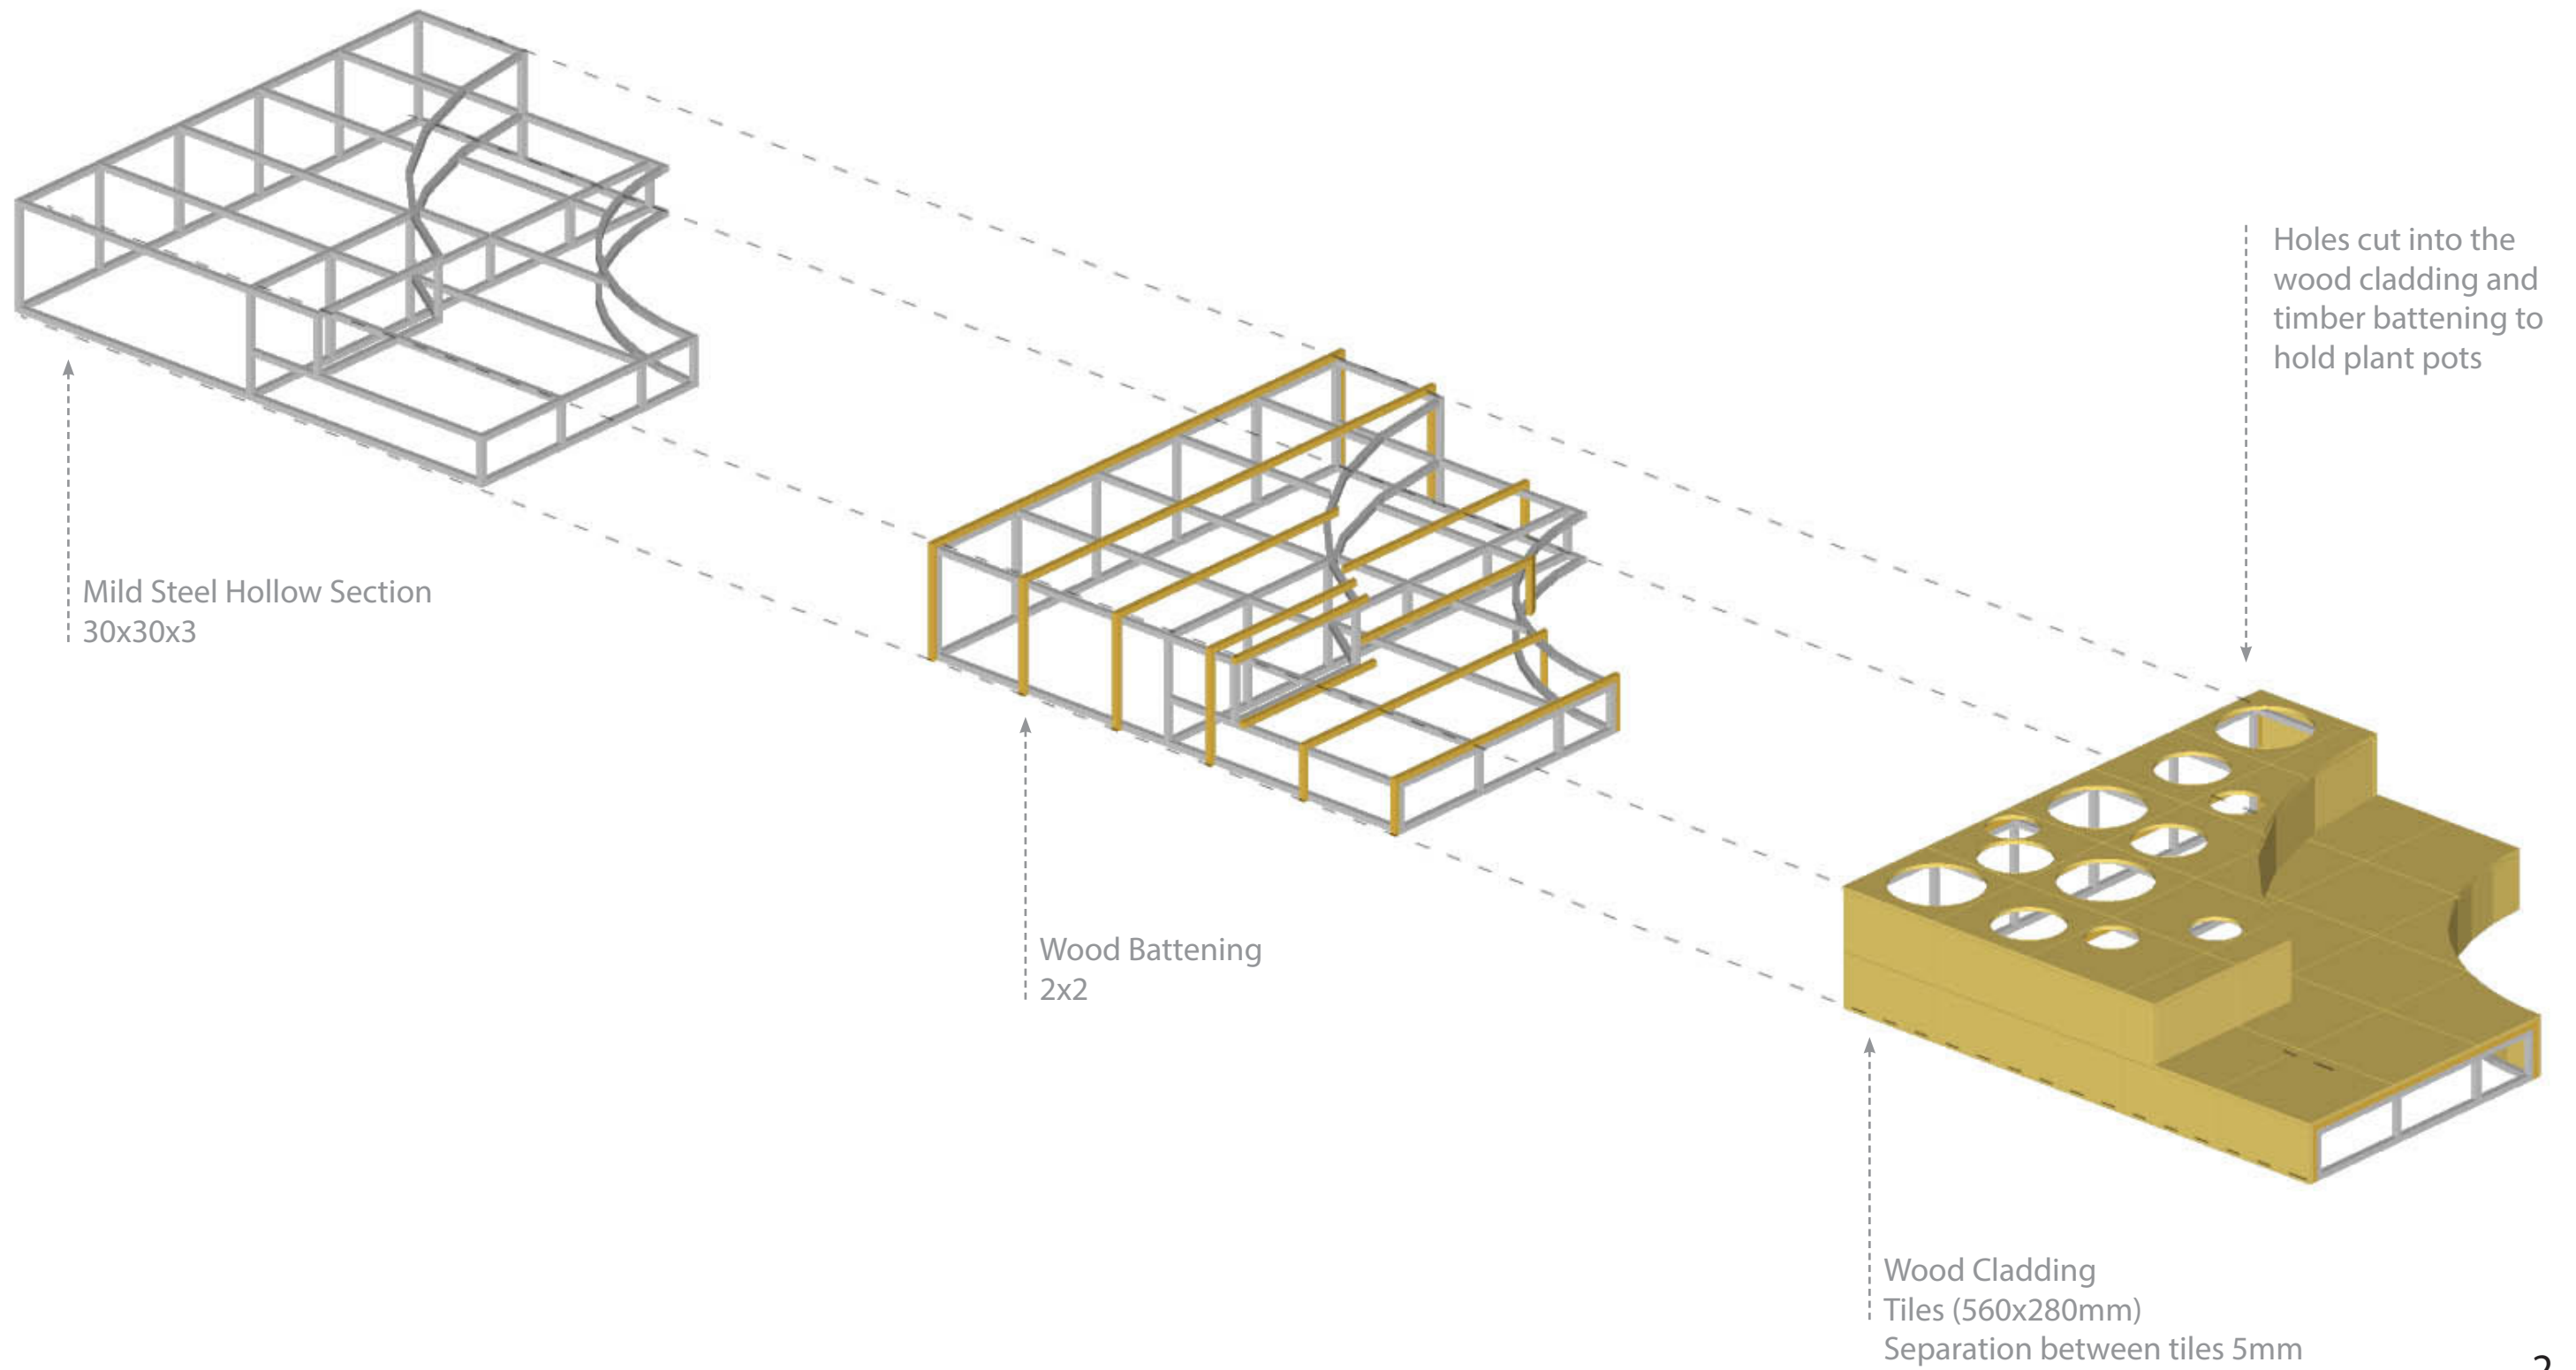

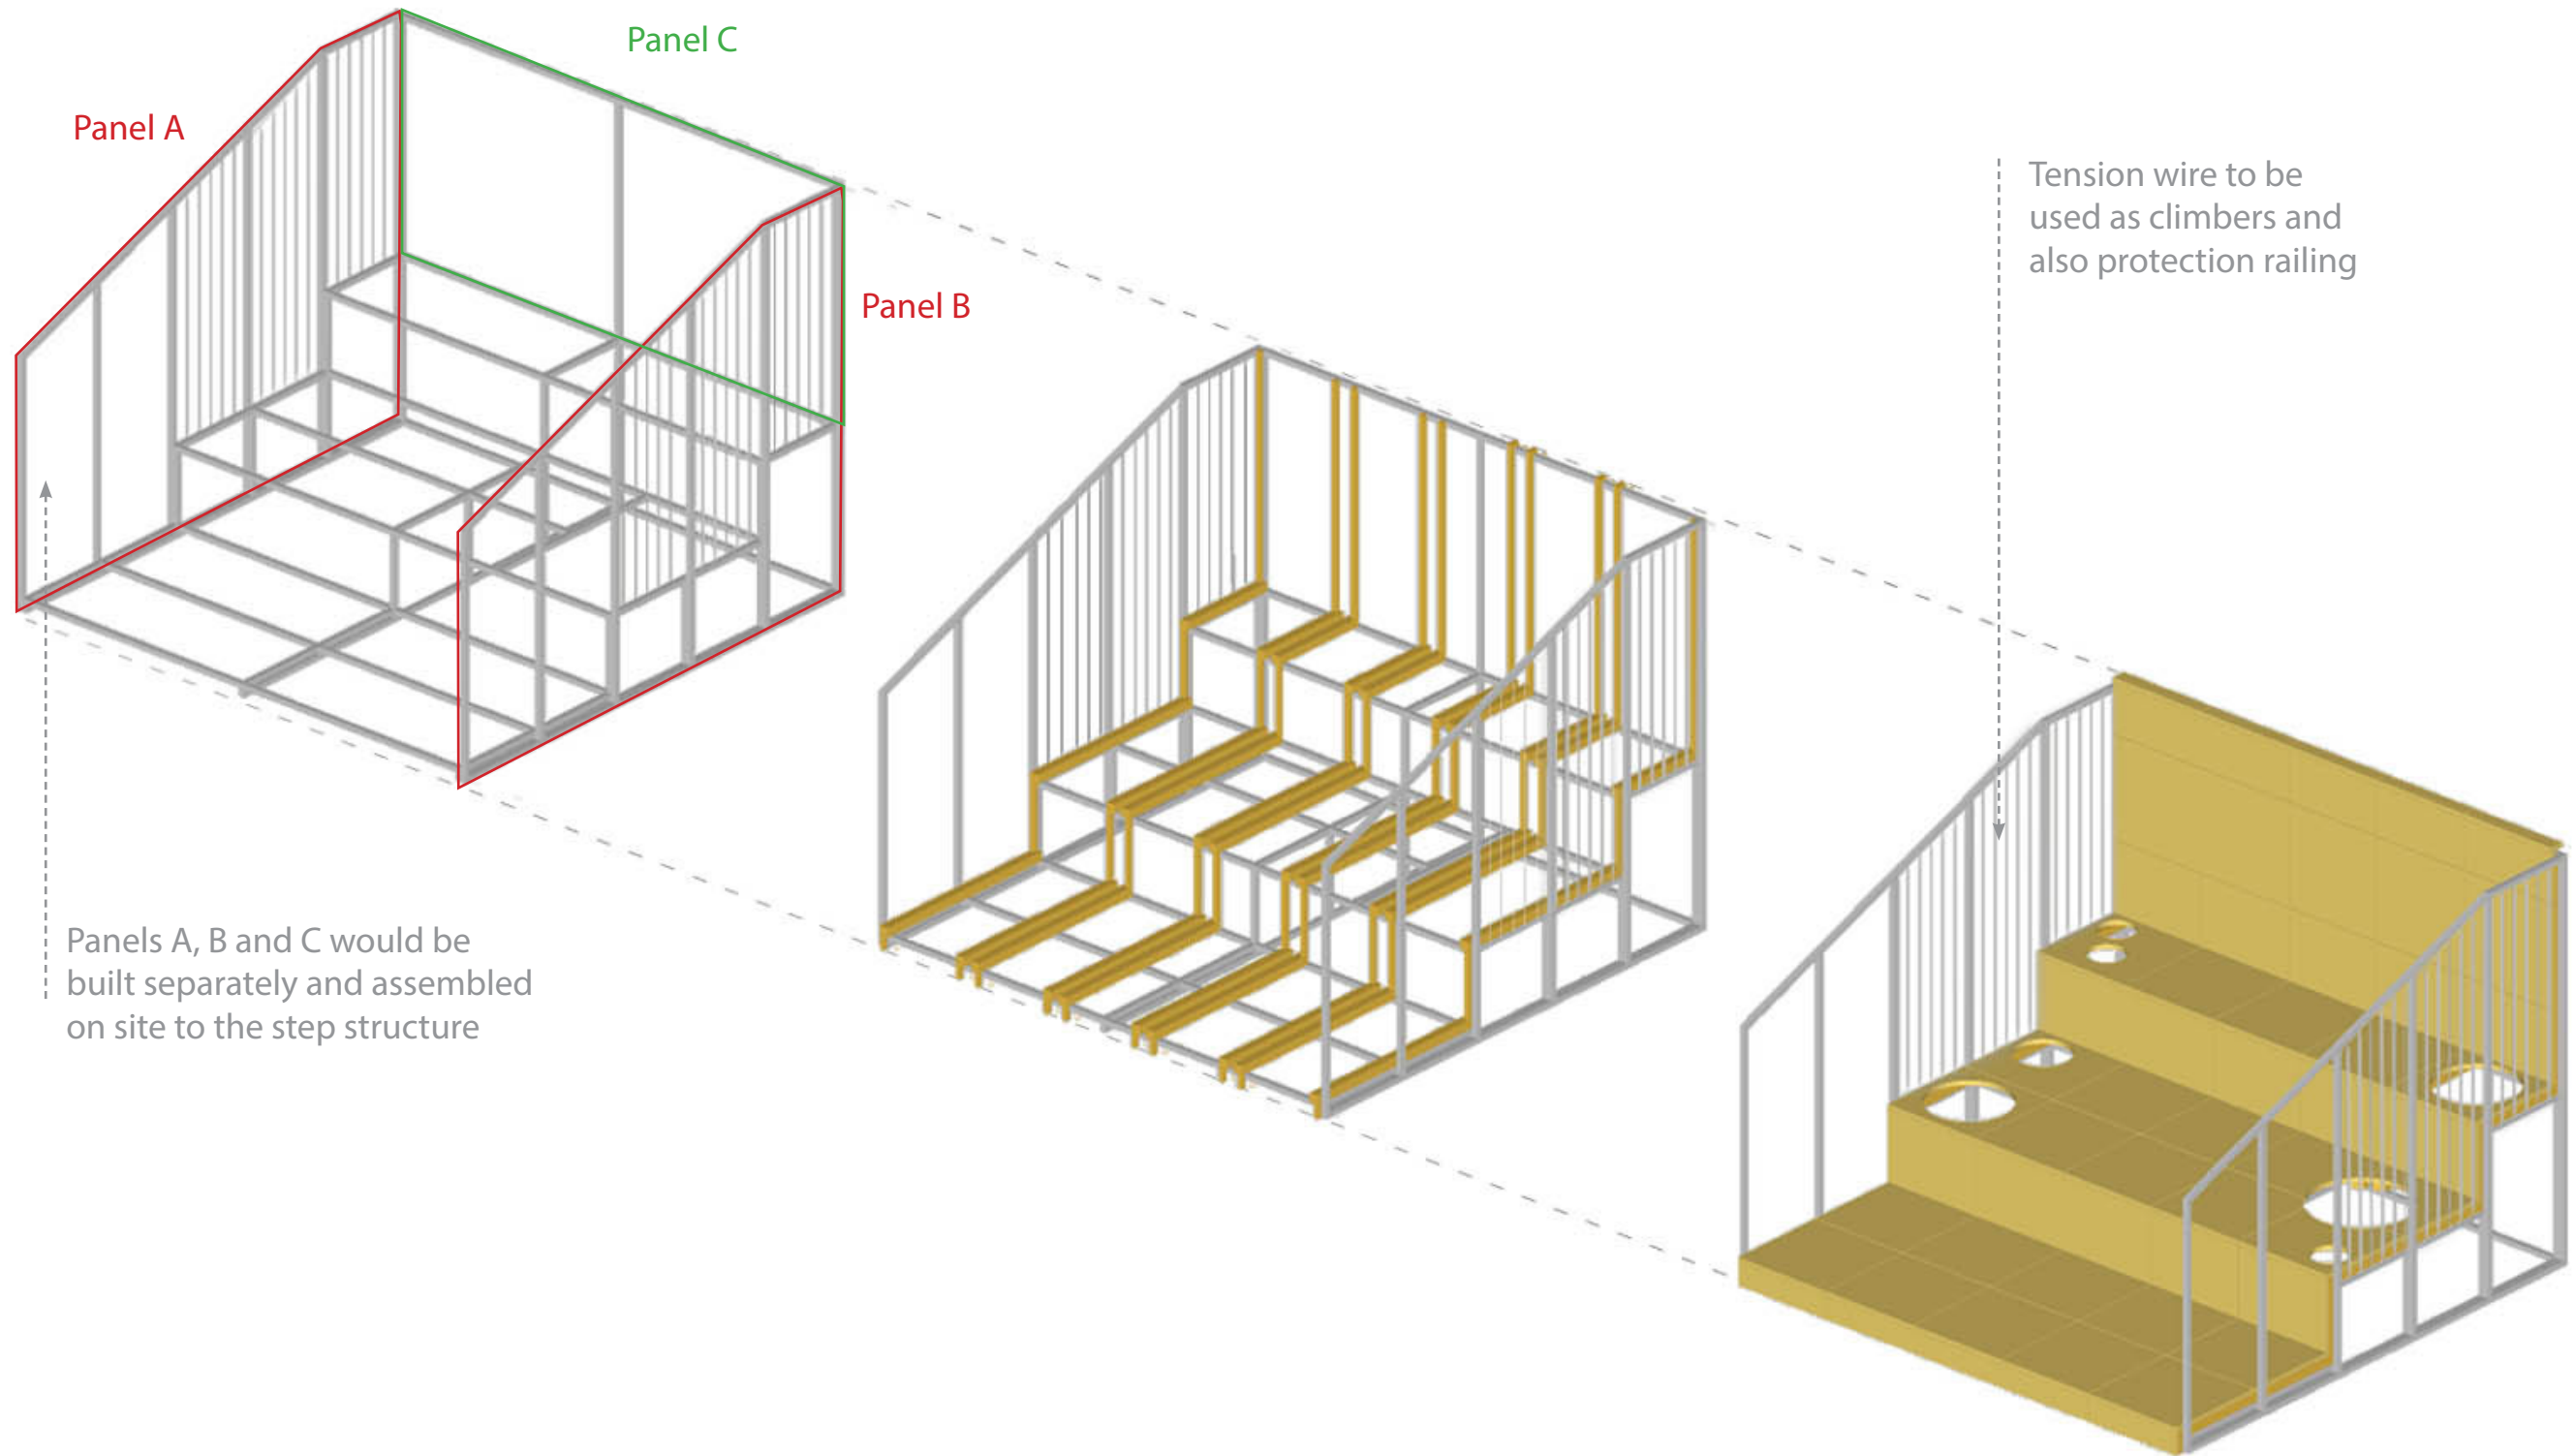


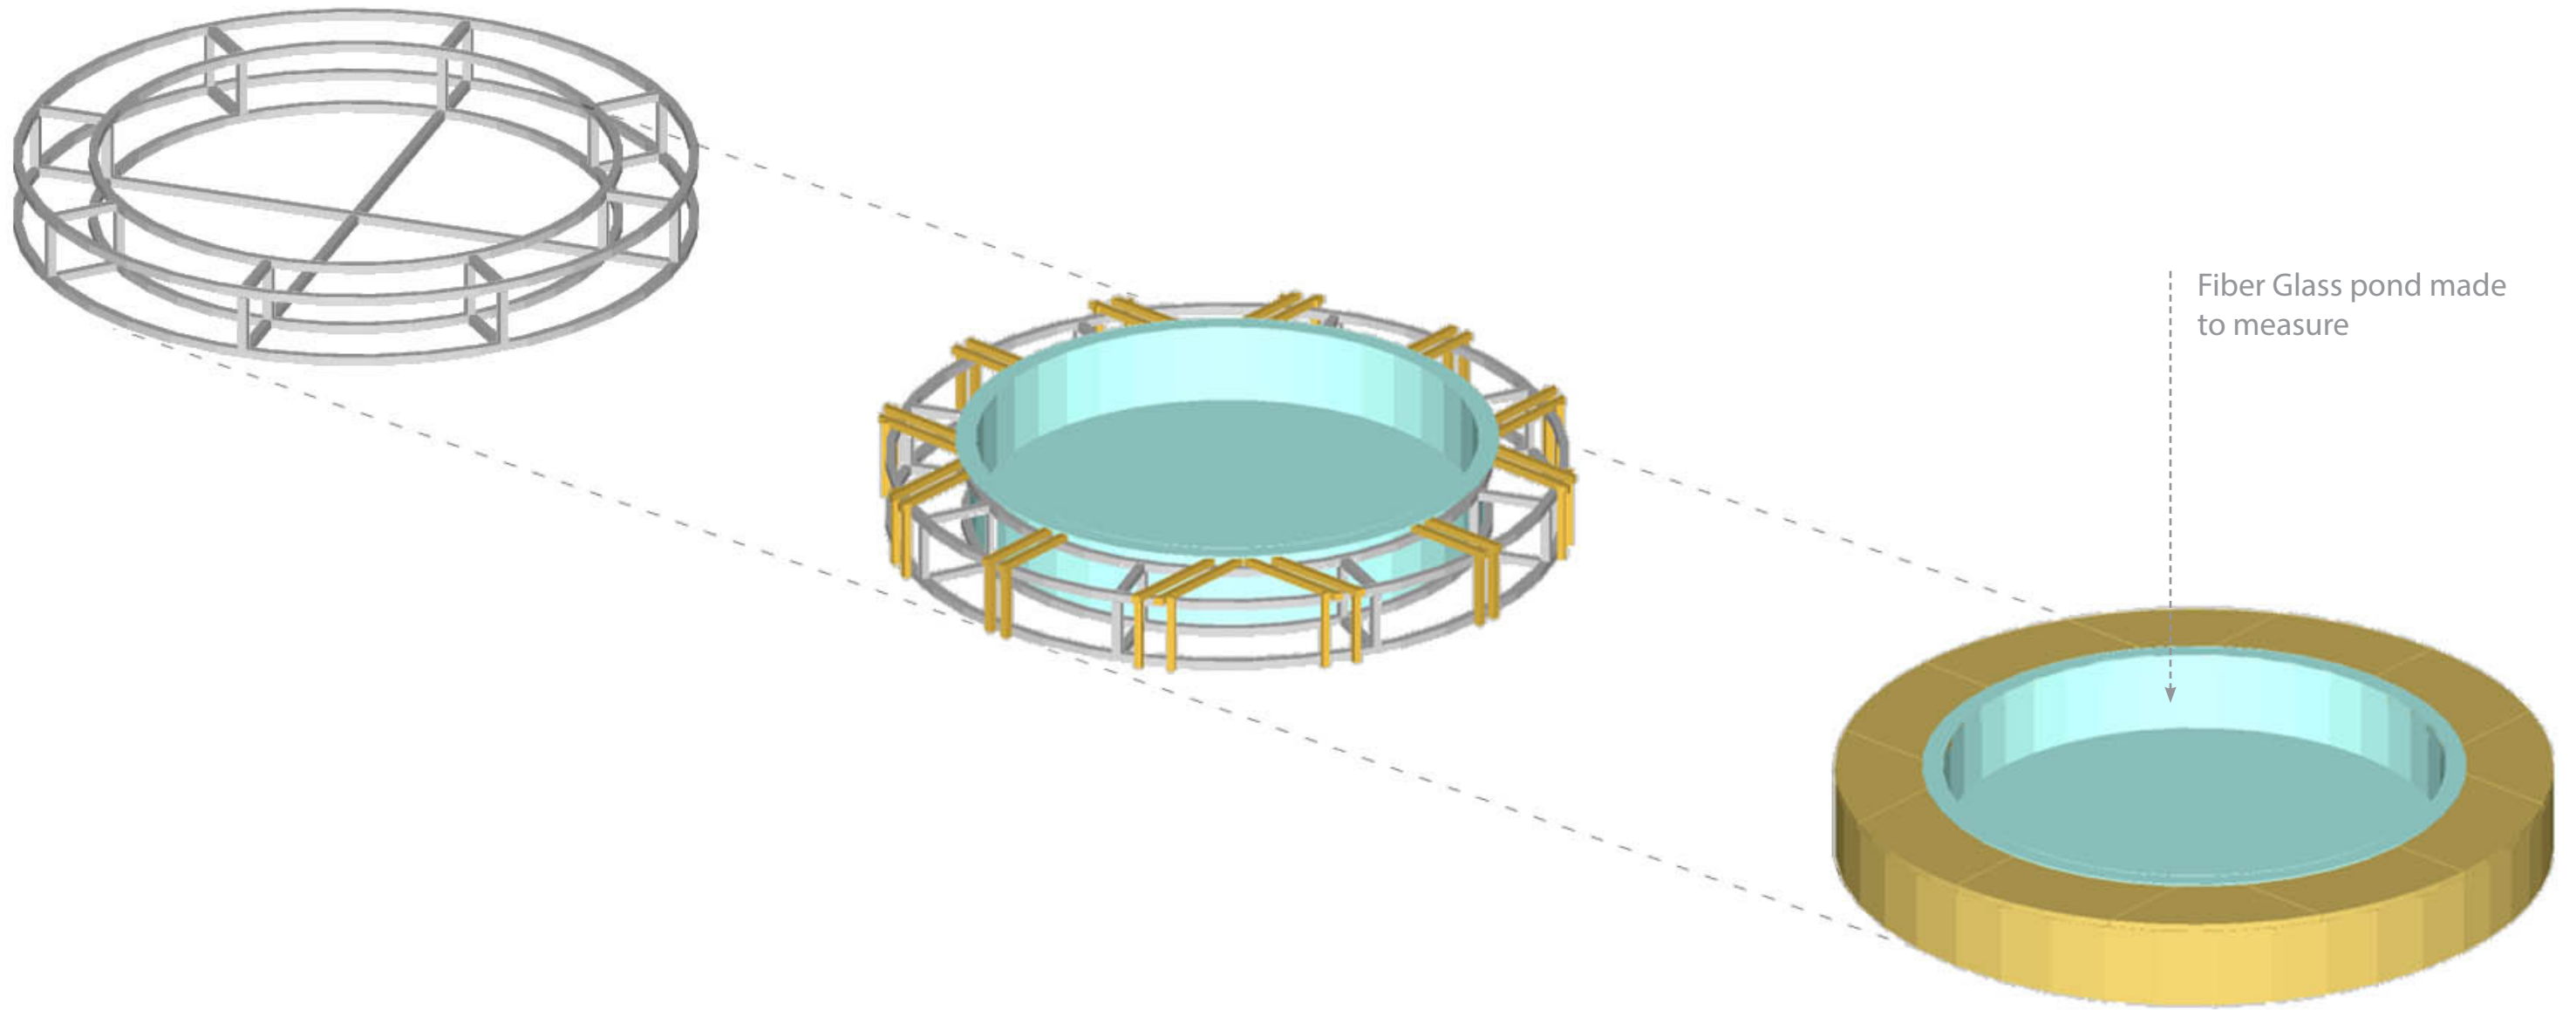

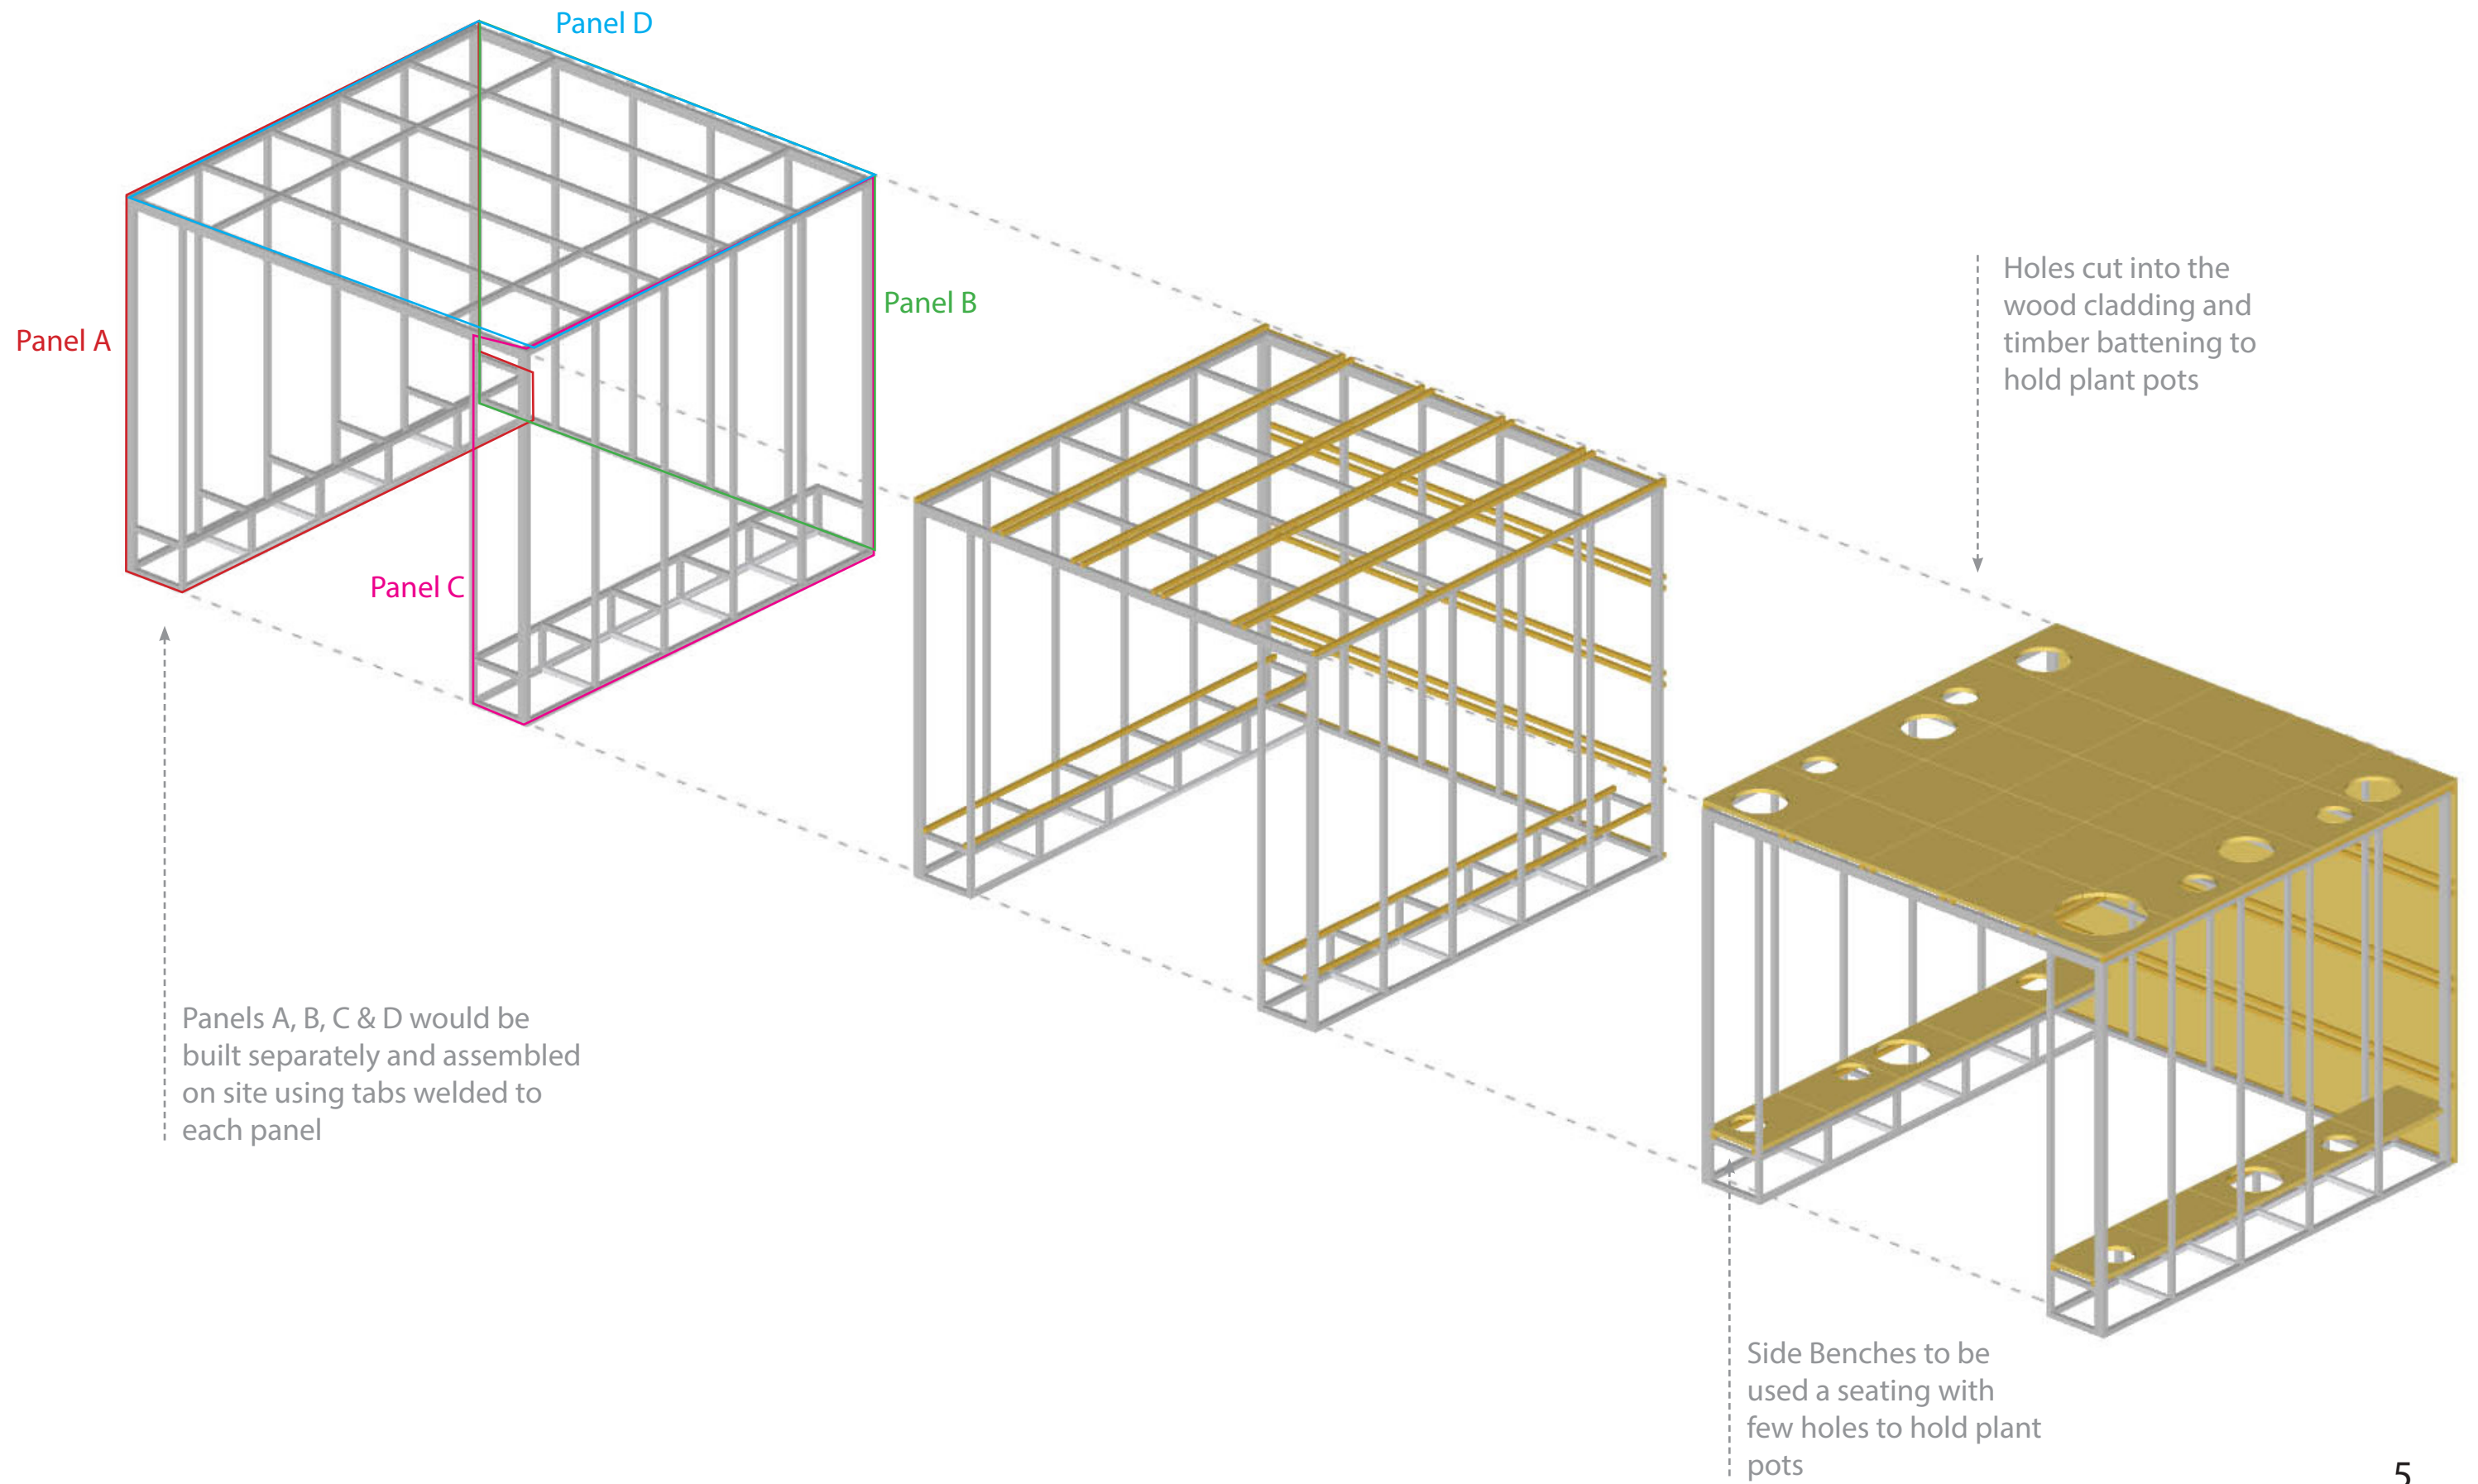


Construction Method Wood battening and Plywood Cladding Layout Unit 6 & 7



Metal Structure - Steel Hollow Section
30x30x3

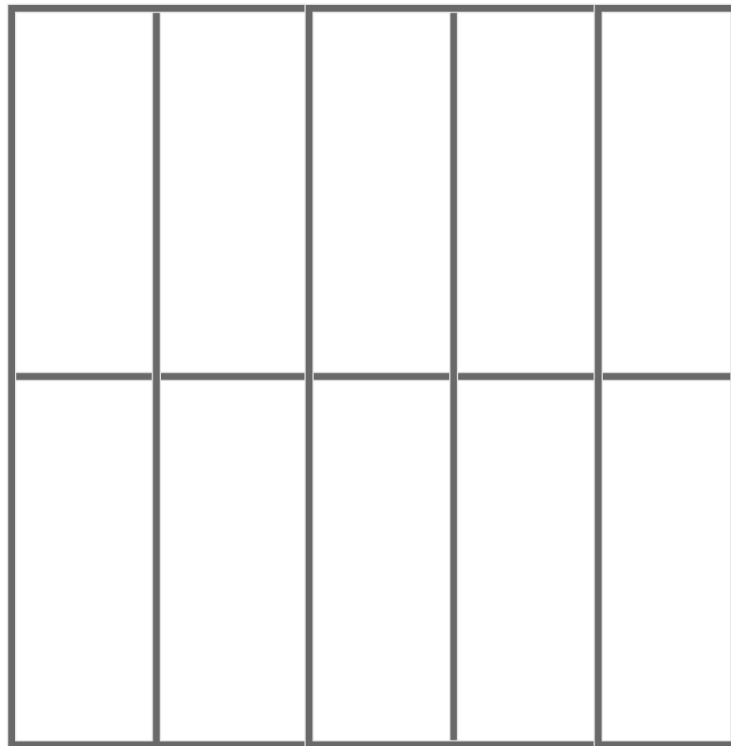


Battening - Timber 2x2

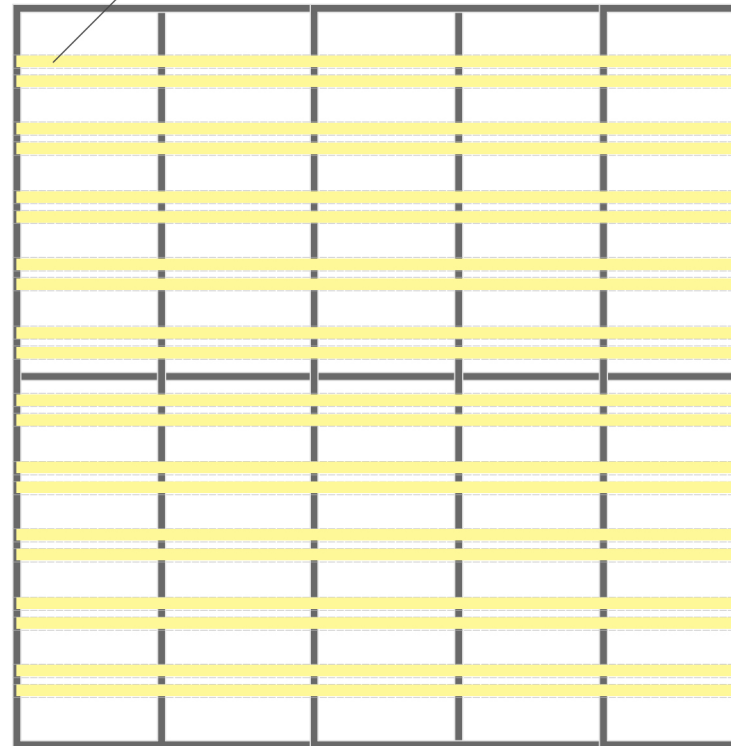


Cladding - Marine Plywood
25mm thick

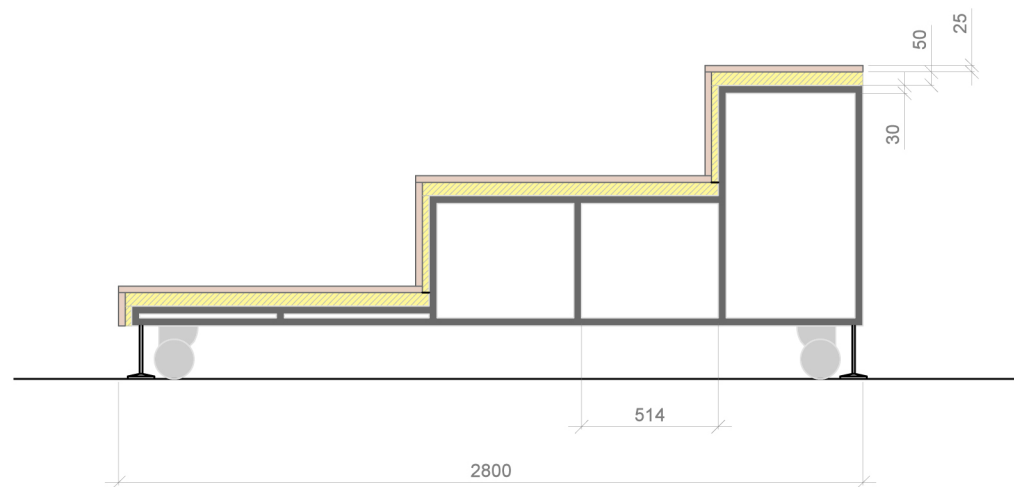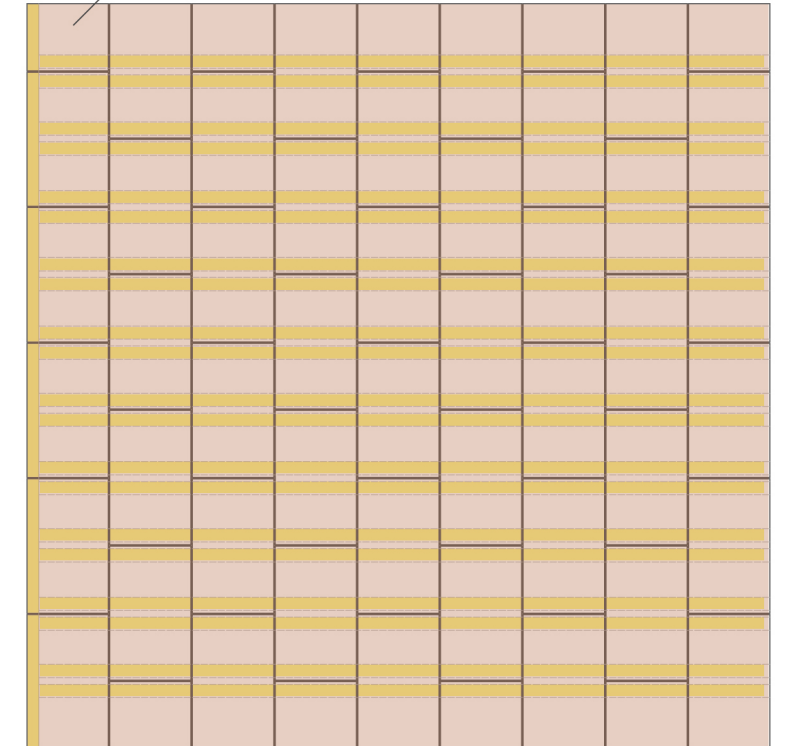

Construction Method - Wood battening and Plywood Cladding Unit 1 & 2

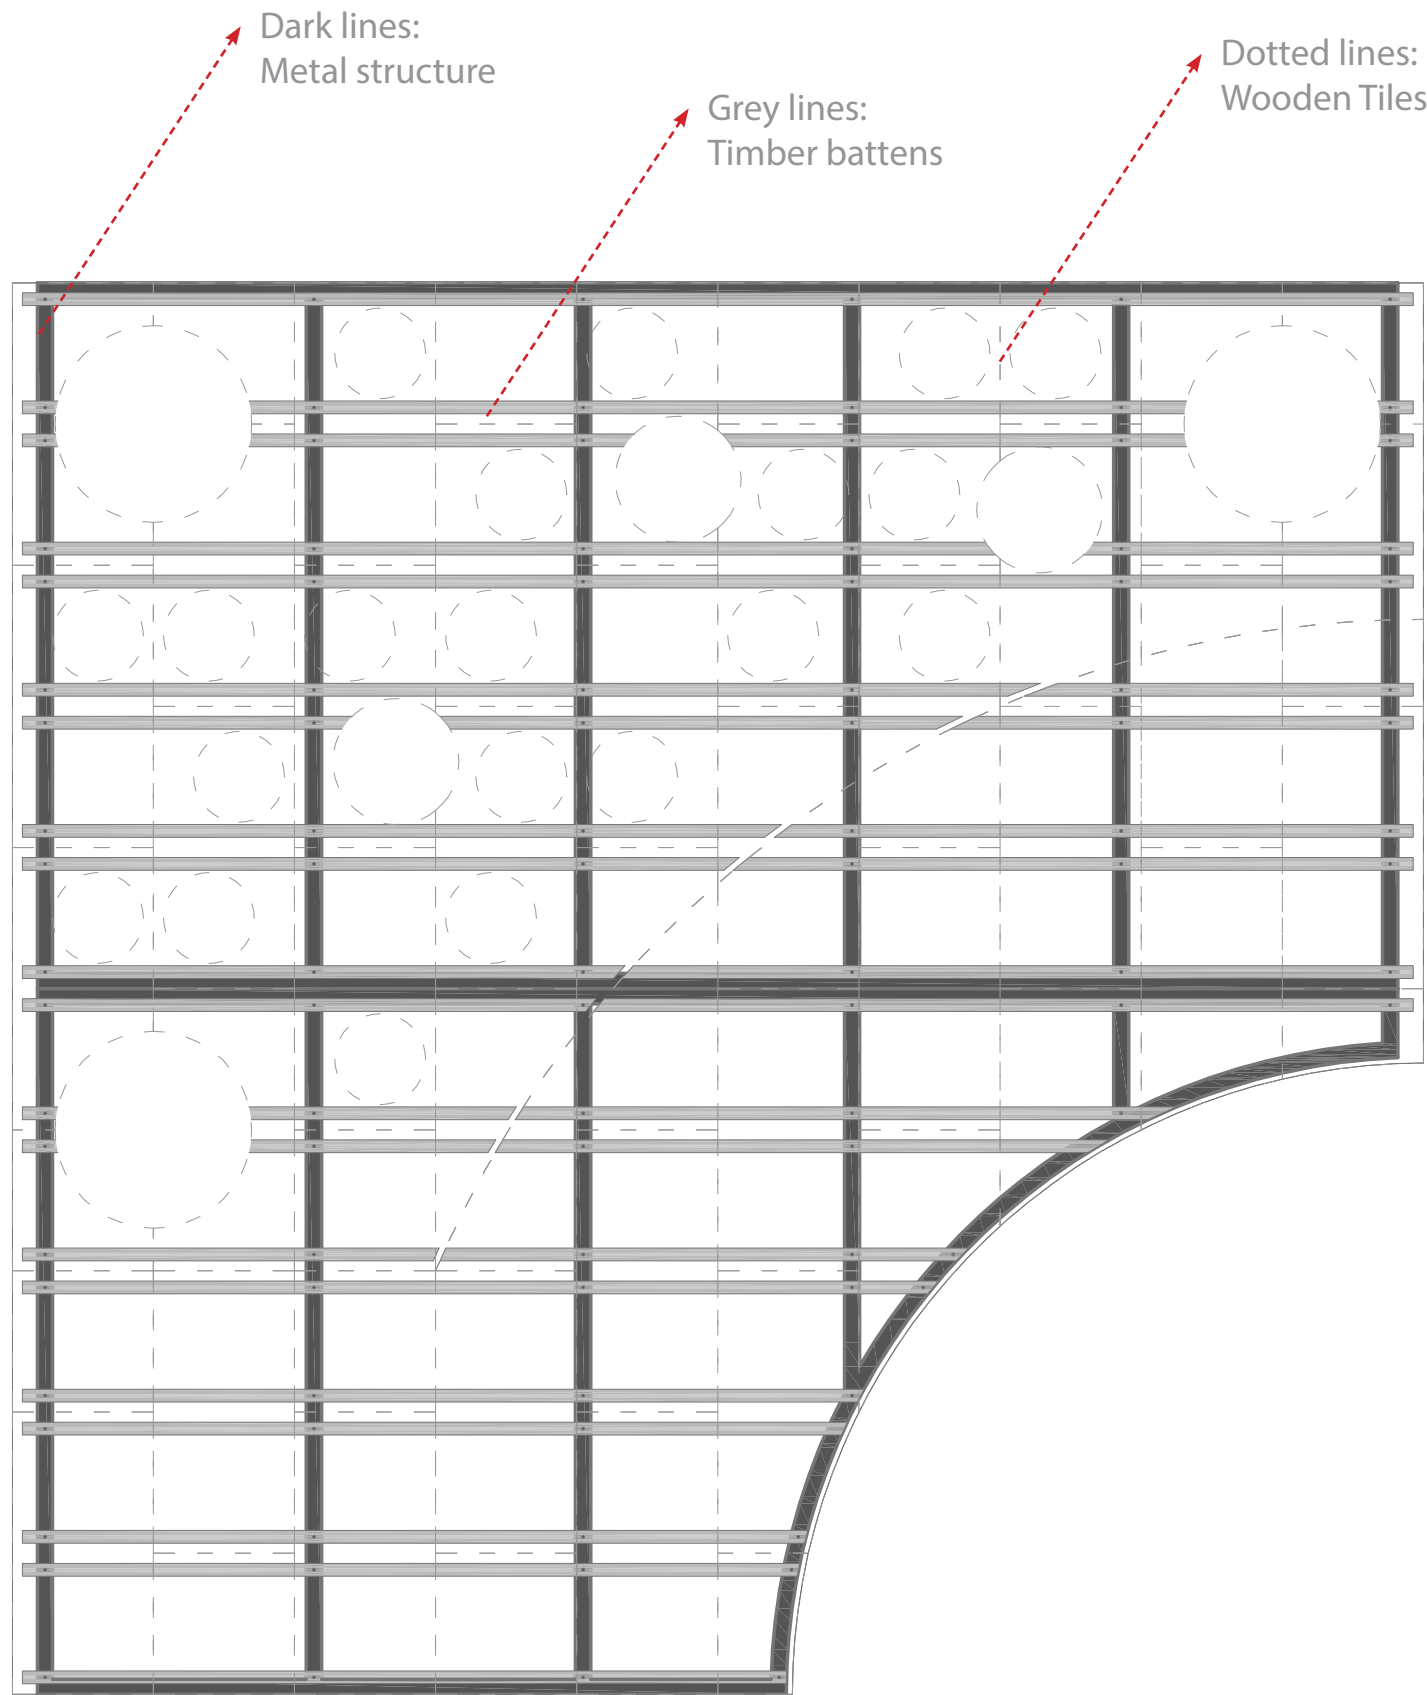


METAL STRUCTURE S AND TIMBER BATTENING

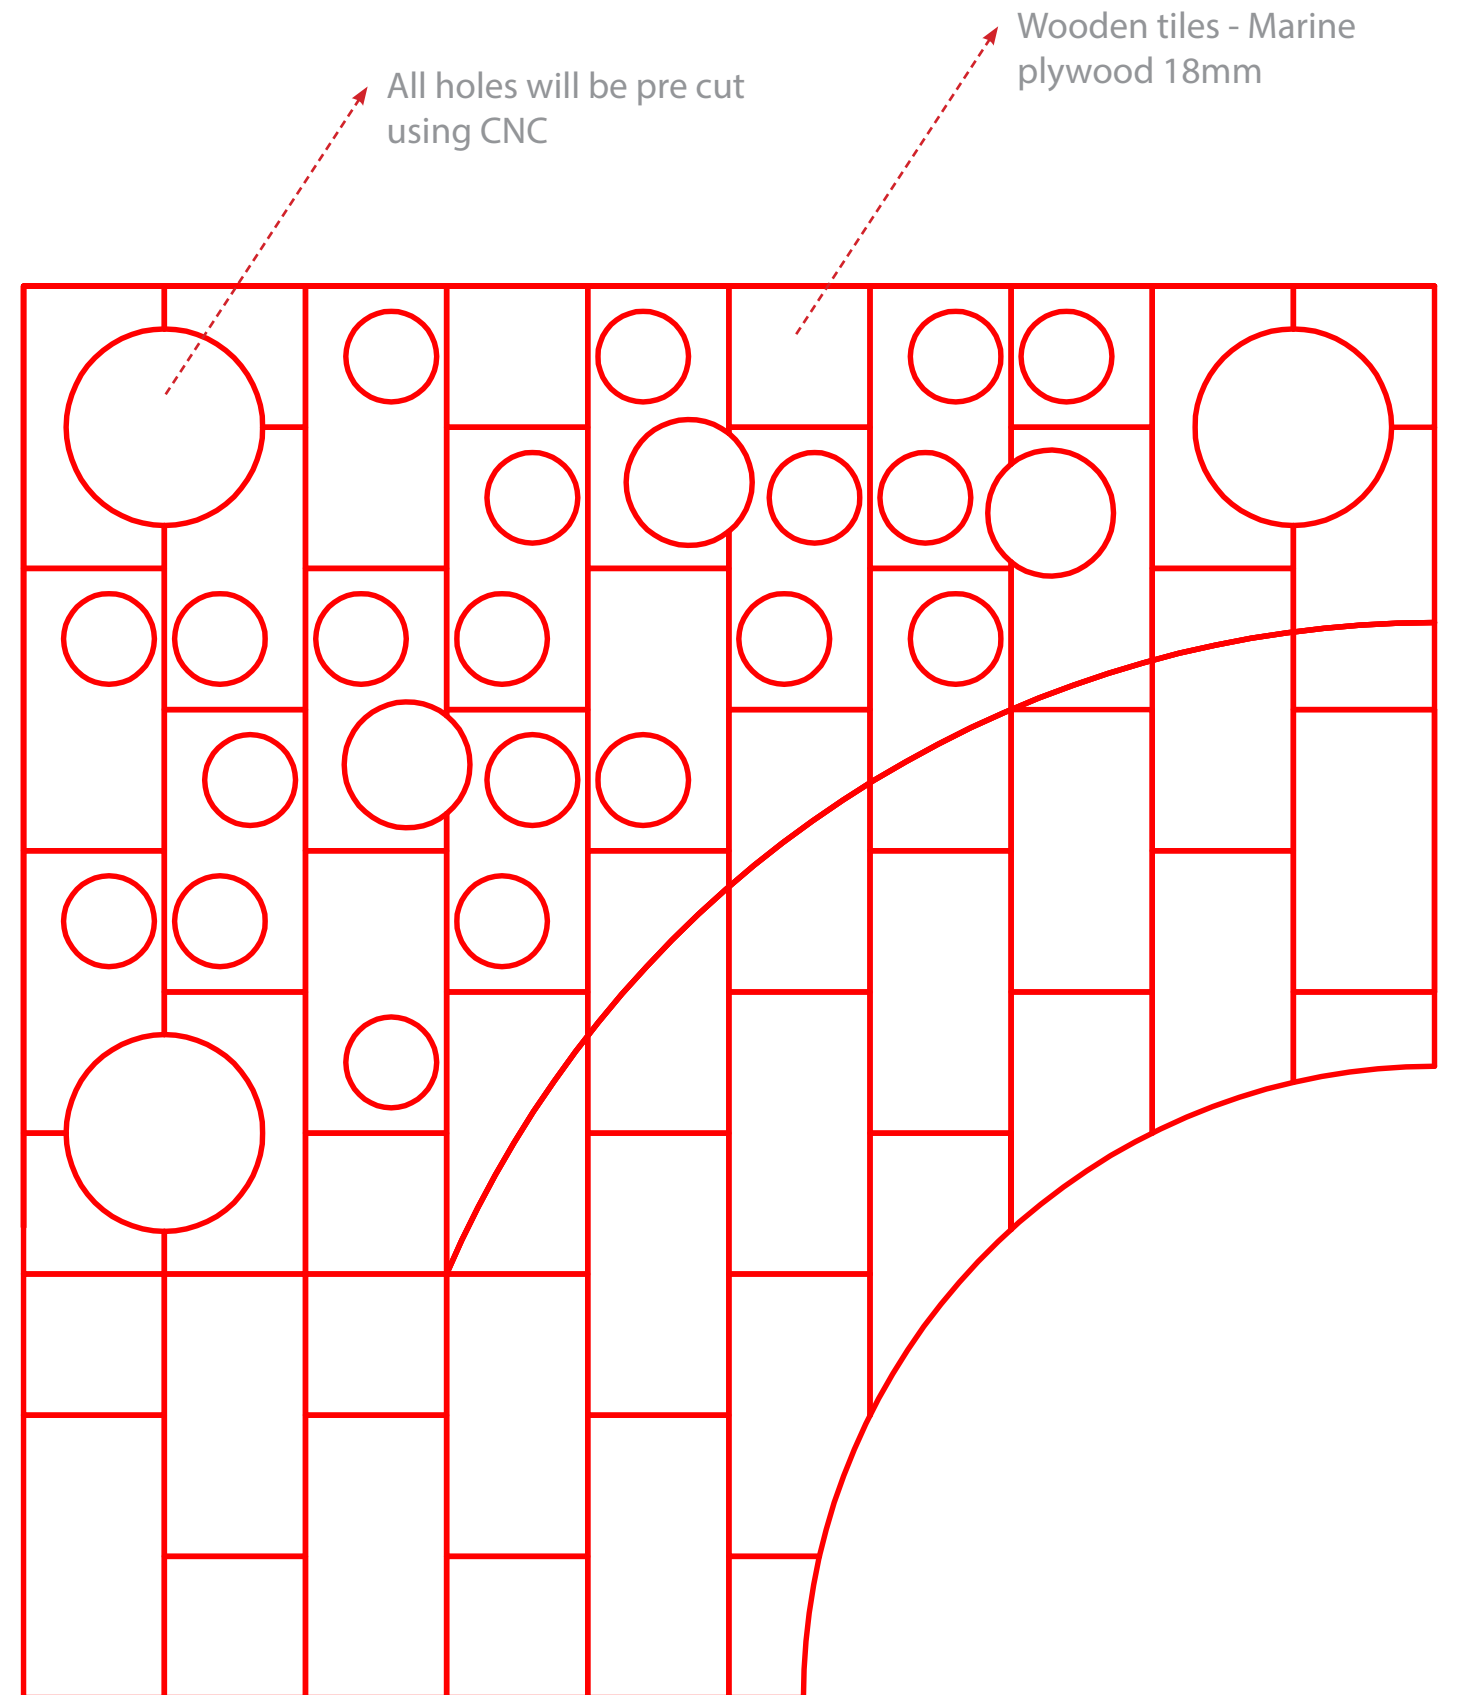

CLADDING - Wooden Tiles (18mm thickness)

Construction Method Wood battening and Plywood Cladding
Unit 1 & 2

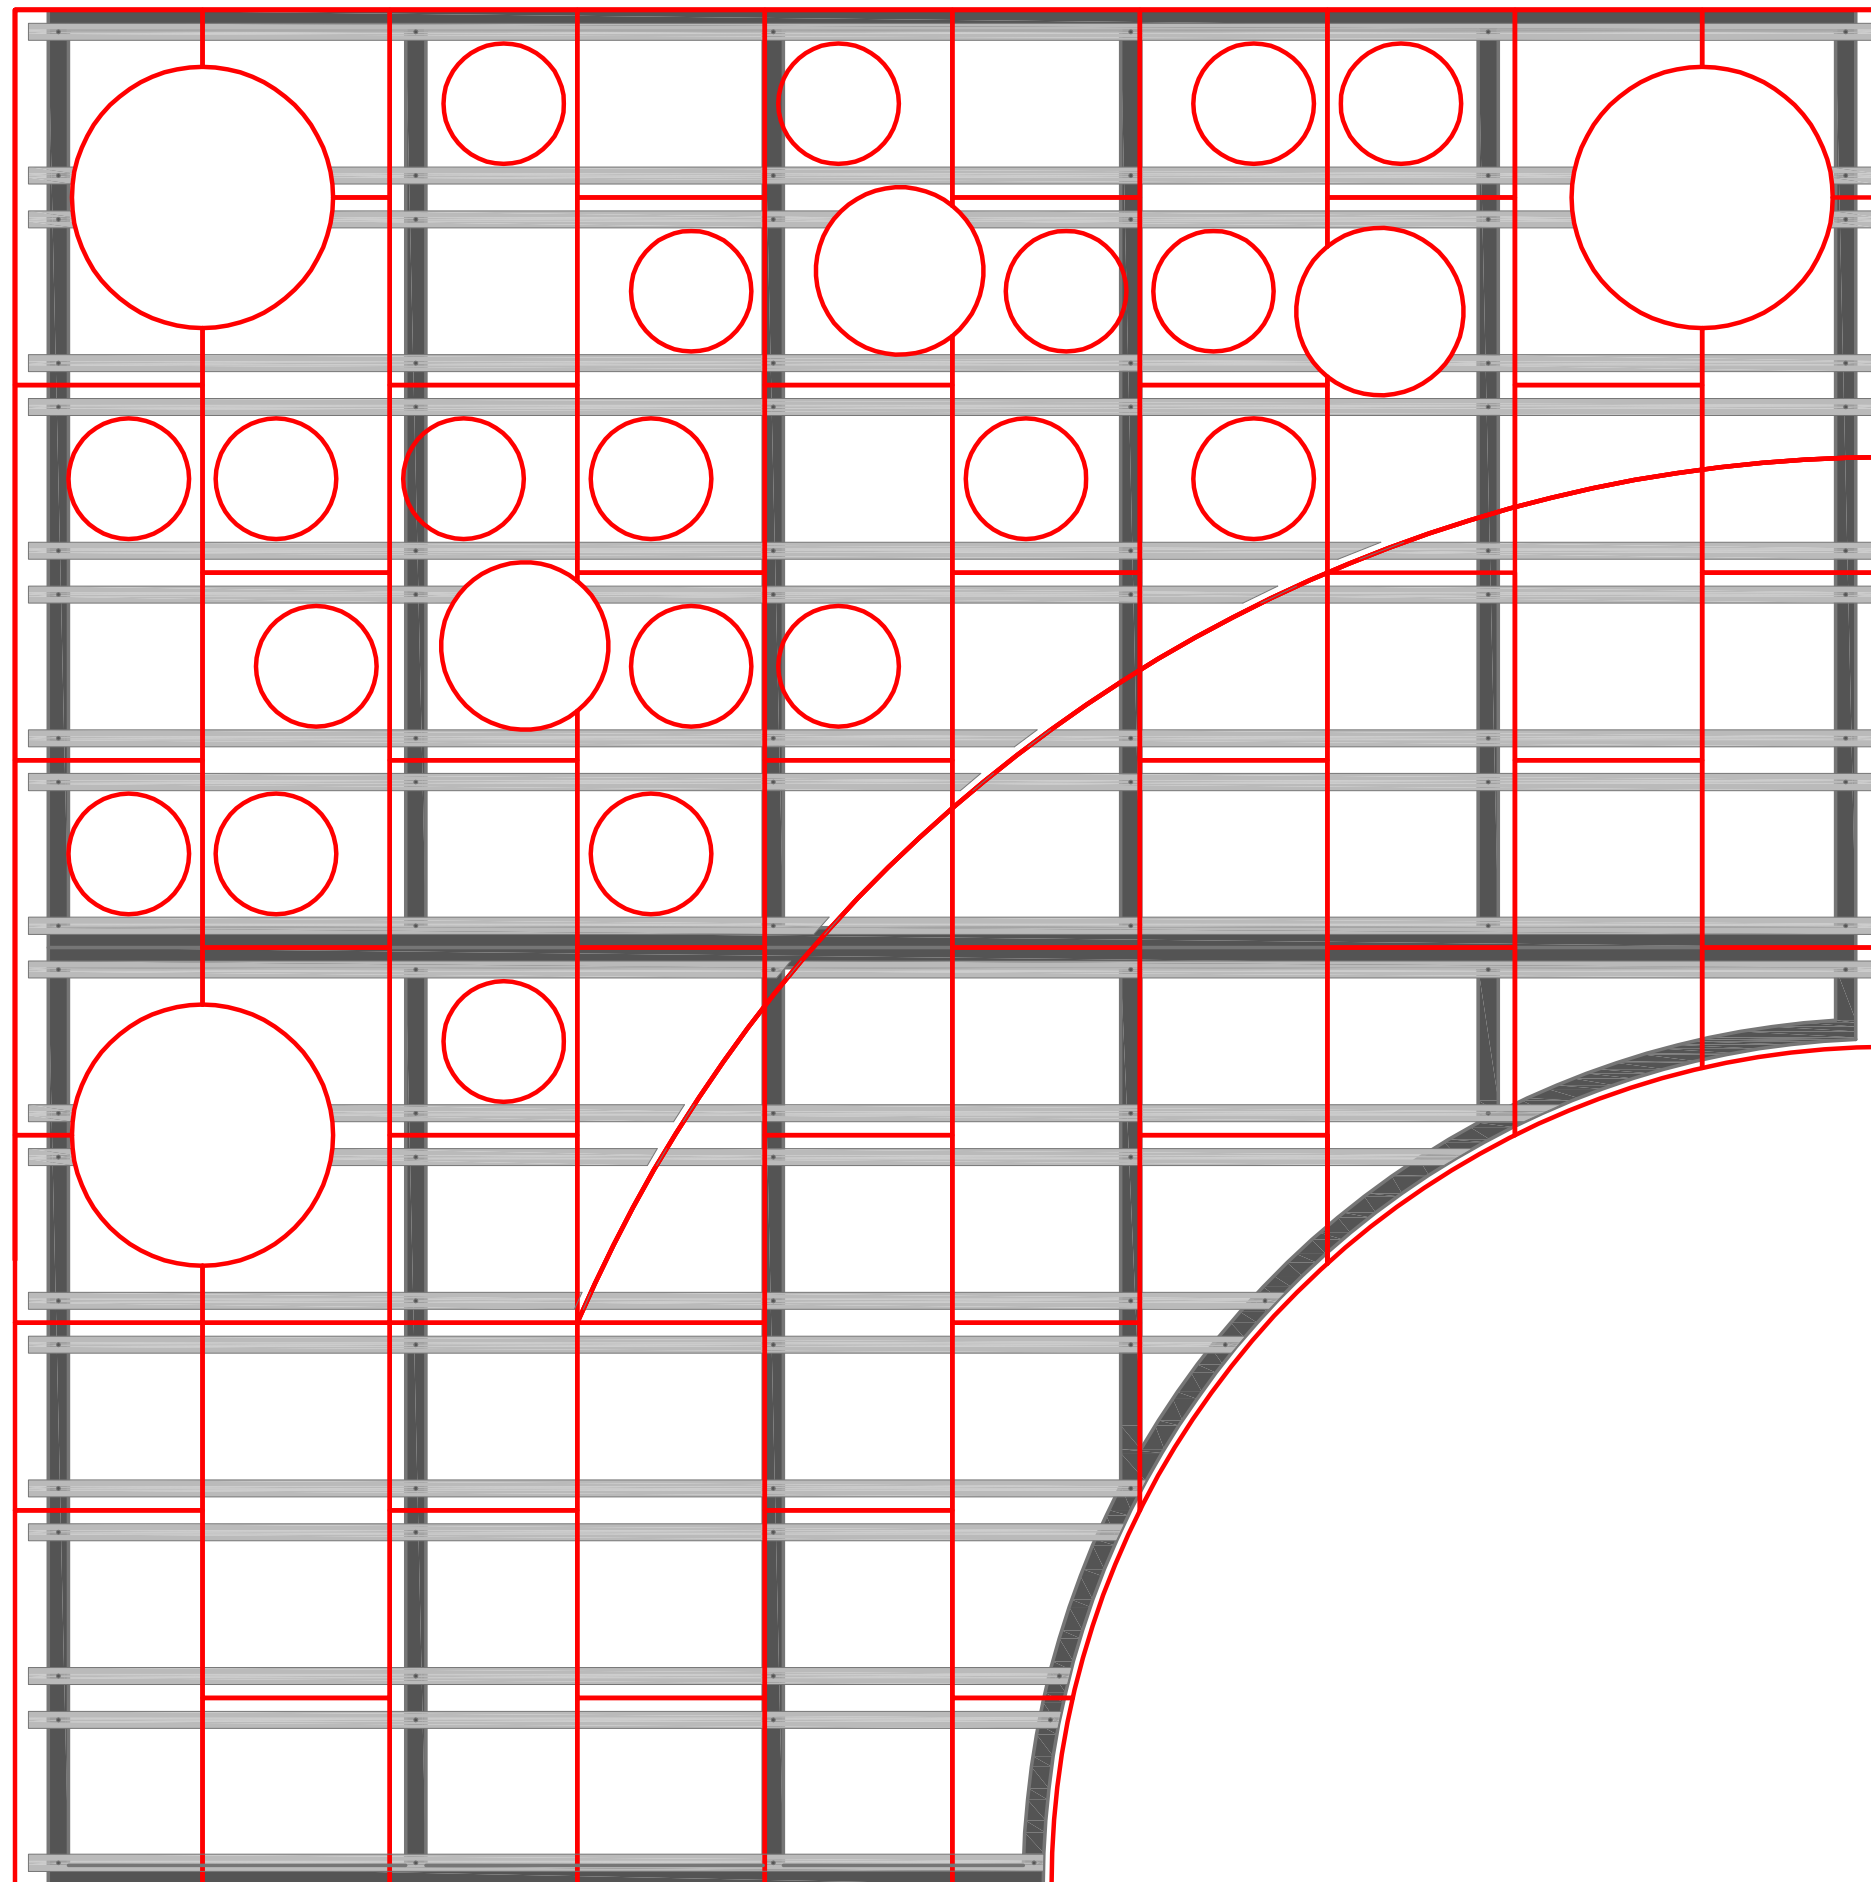

Plant Pots - To be fit on the different plywood holes

