



ELEVATIONS AS EXISTING

ST ANN'S LIBRARY HALL REDEVELOPMENT
 Sections + Elevations, May 2007
 DRG: STA/011

John Miller + Partners with Sidell Gibson
 Architects

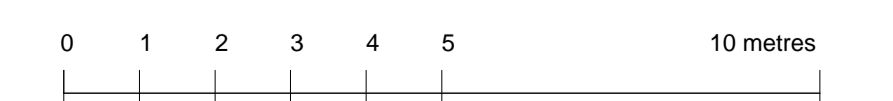

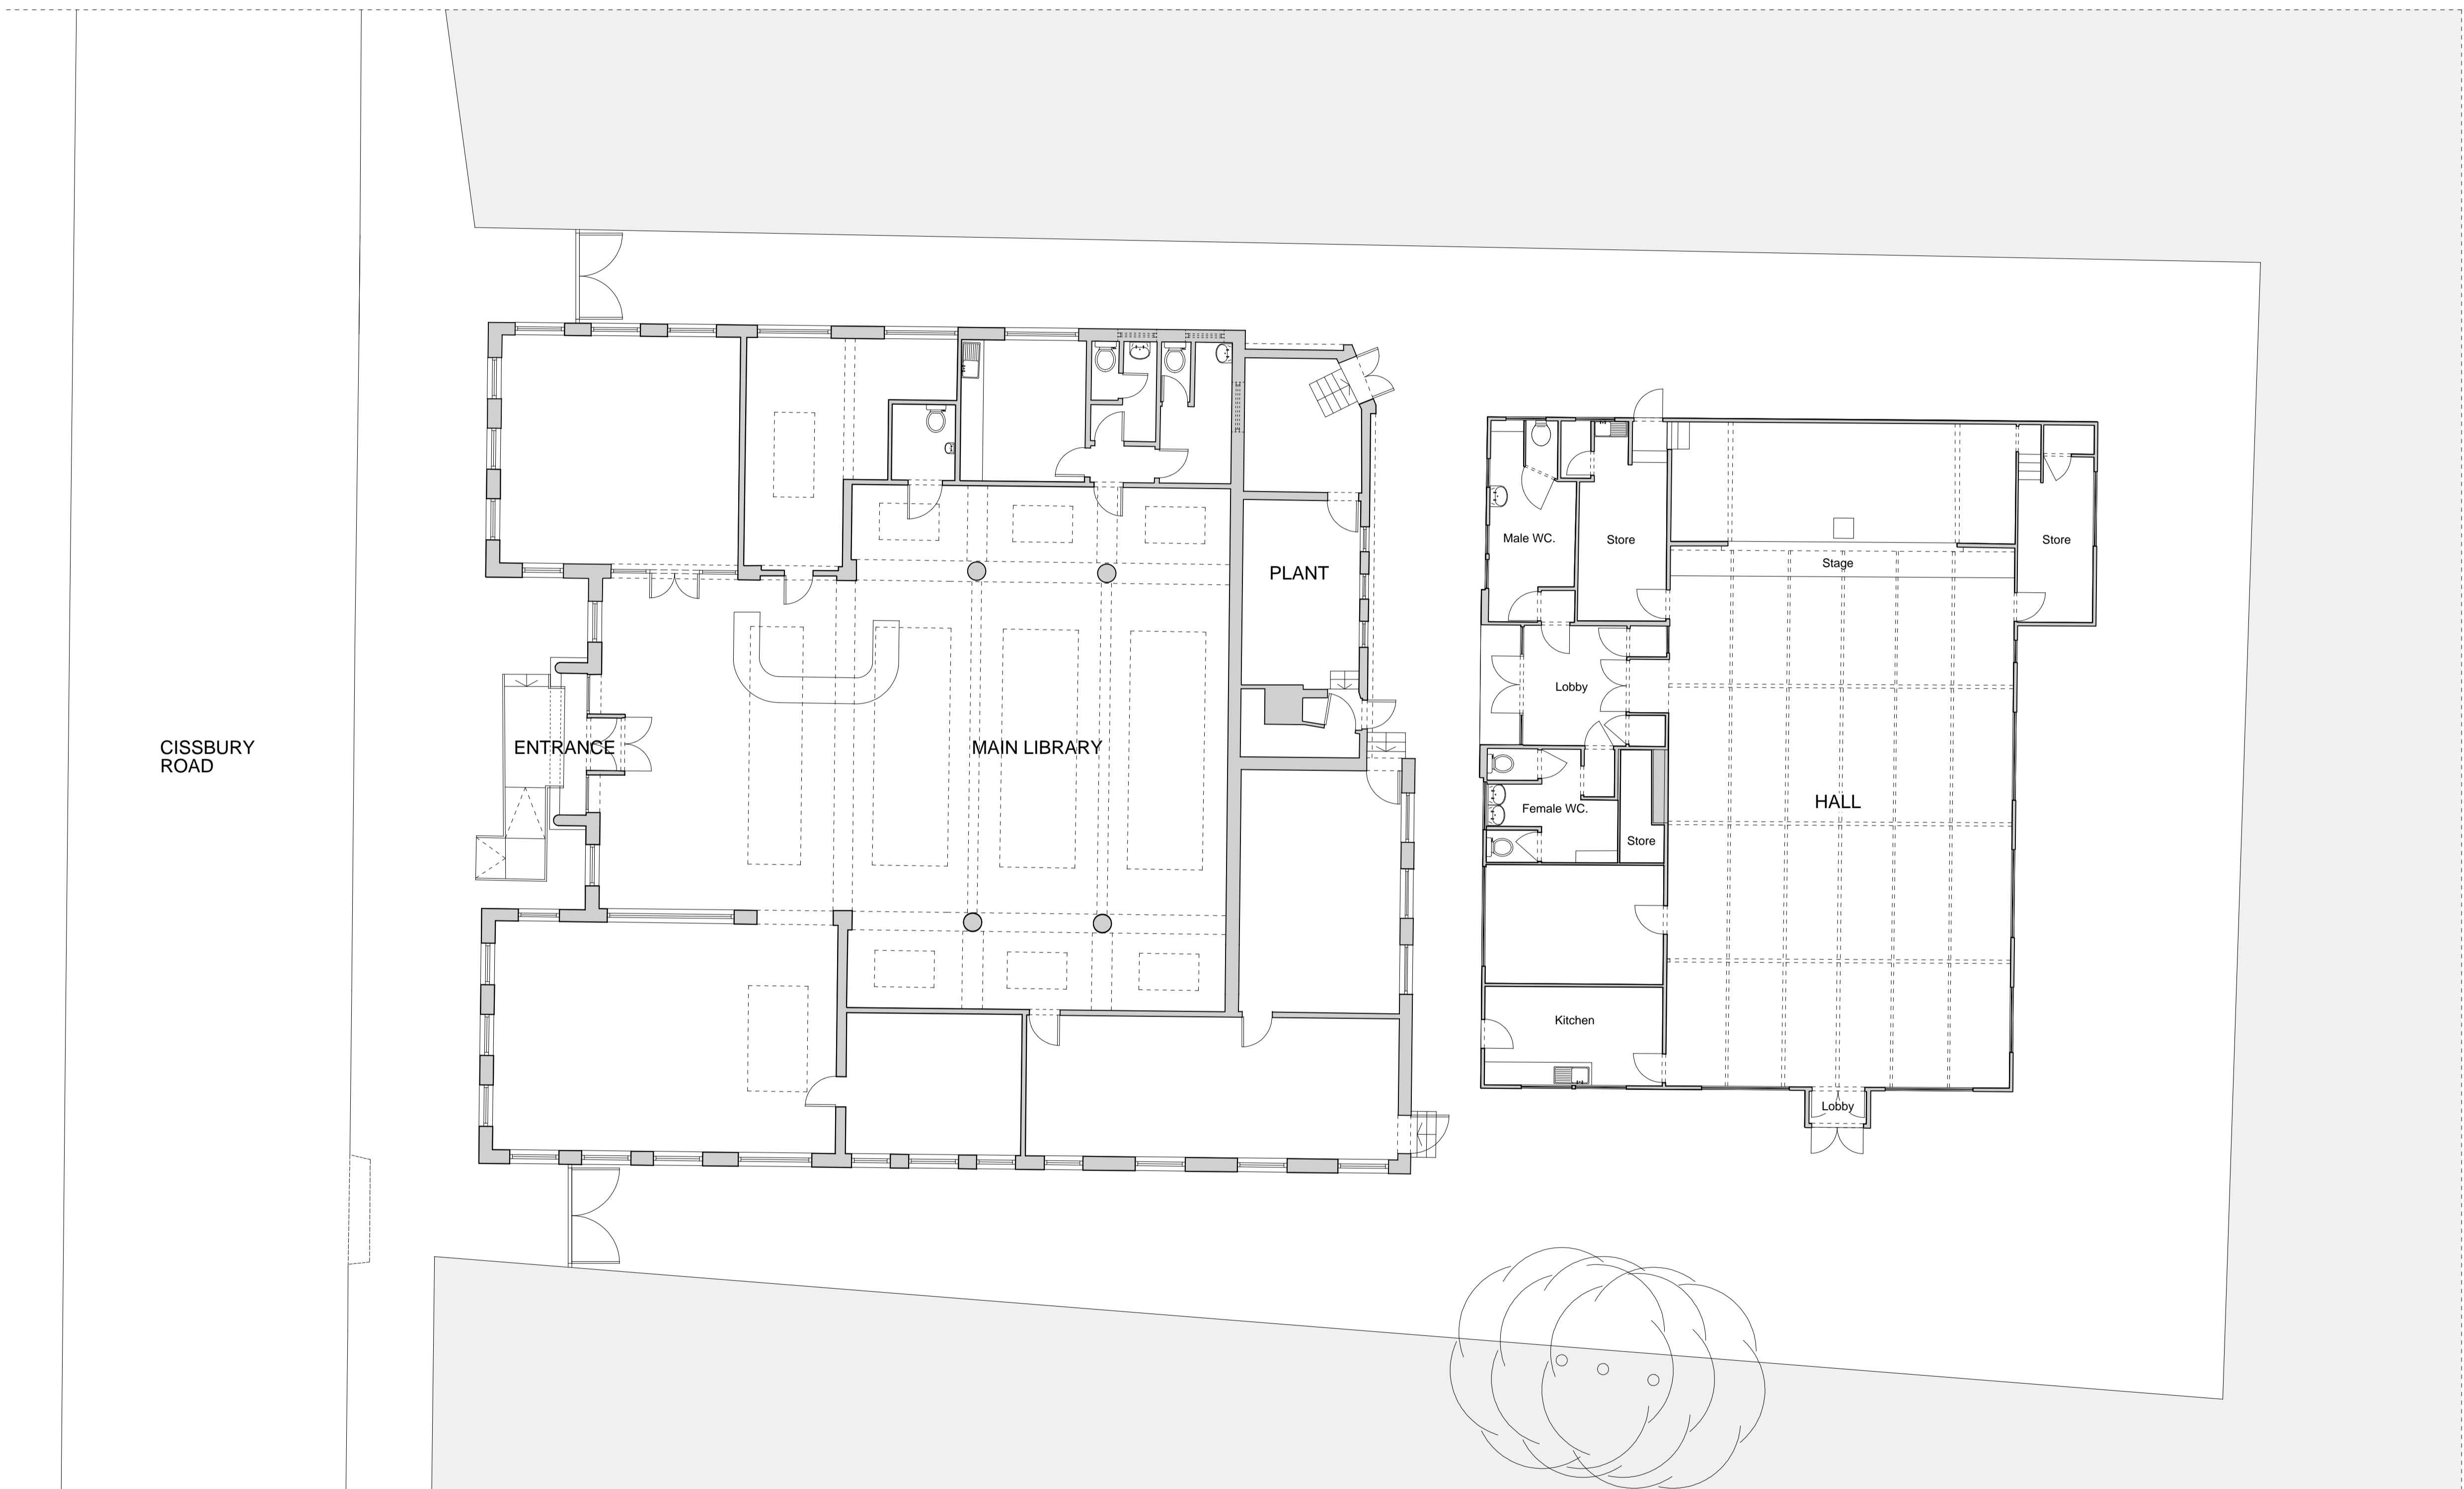

PLAN AS EXISTING

ST ANN'S LIBRARY HALL REDEVELOPMENT
 Plan as Existing, May 2007
 DRG: STA/010

John Miller + Partners with Sidell Gibson
 Architects

