

# H. M. LAND REGISTRY GENERAL MAP

MIDDLESEX


SHEET TQ3390

SECTION Q

(NATIONAL GRID)

Scale 1/1250

TOTTENHAM PARISH

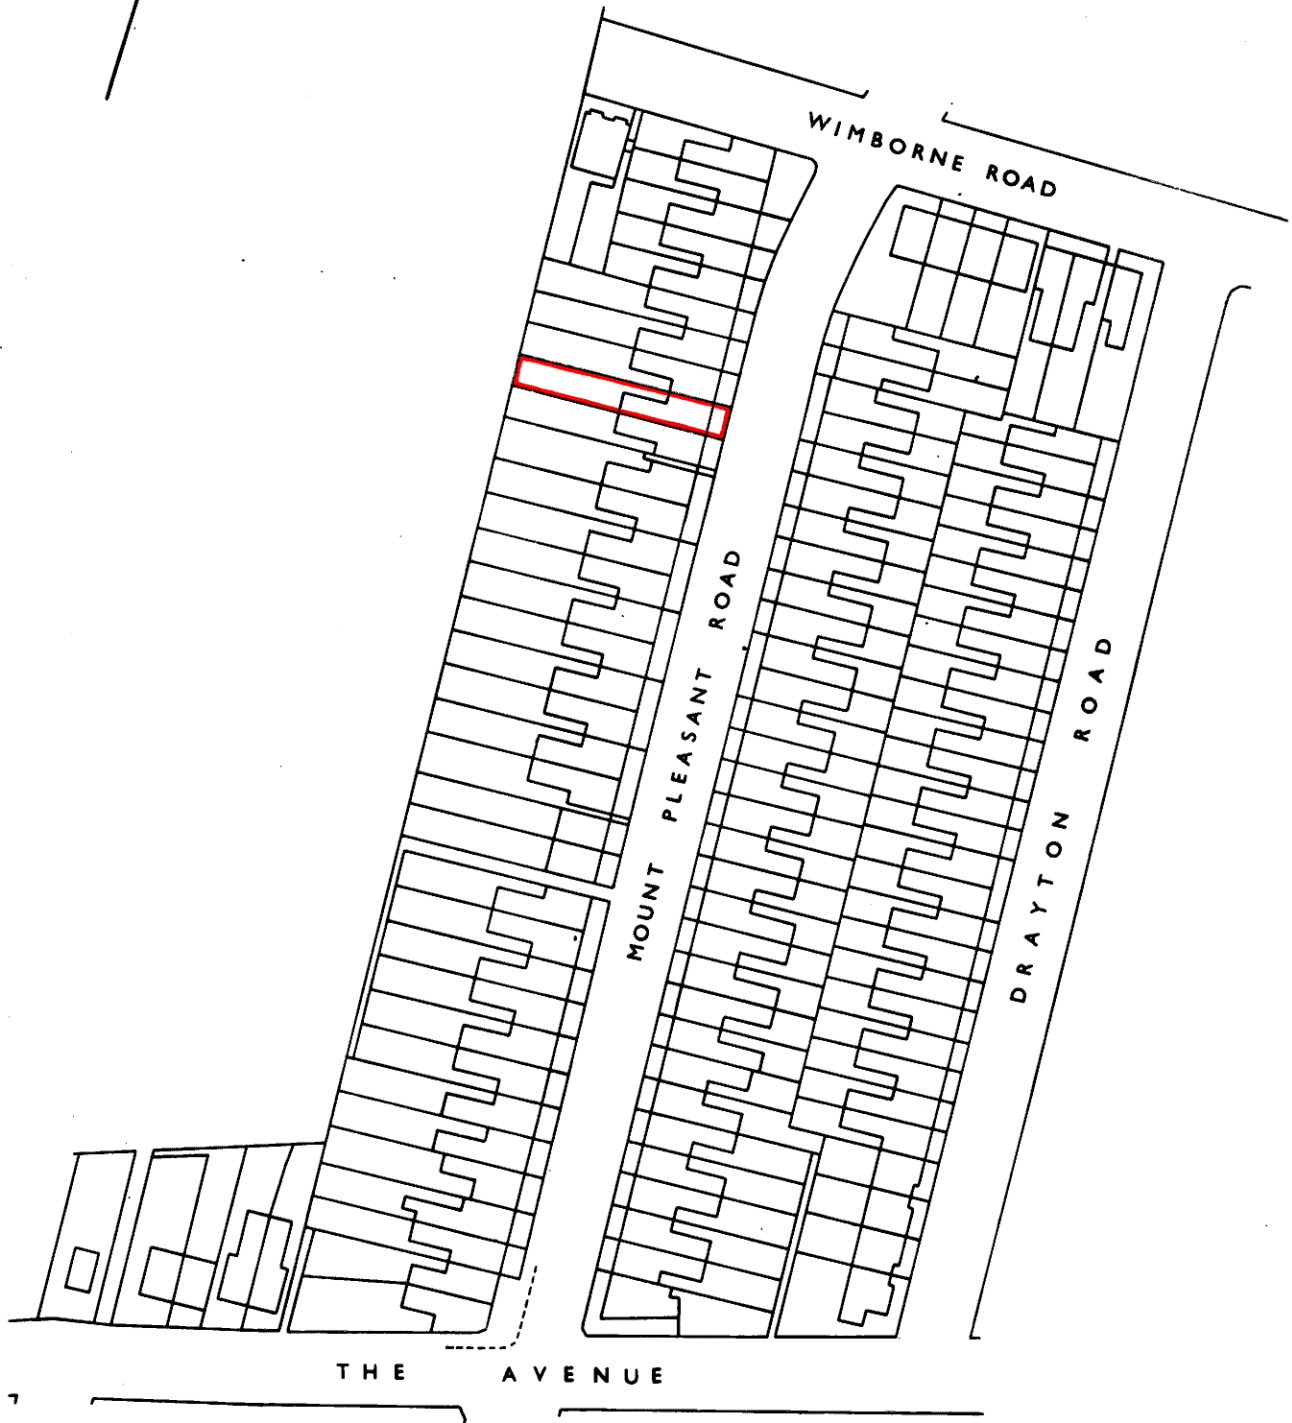

Old Reference XII 3 DE

Made and printed by the Director  
General of the Ordnance Survey,  
Chessington, Surrey. 1961 for HMLR

© Crown Copyright 1961

Filed Plan of Title No. **MX 450206**

This is a print of the view of the title plan obtained from Land Registry showing the state of the title plan on 20 February 2008 at 10:40:42. This title plan shows the general position, not the exact line, of the boundaries. It may be subject to distortions in scale. Measurements scaled from this plan may not match measurements between the same points on the ground. See Land Registry Public Guide 19 - Title Plans and Boundaries.

This title is dealt with by Land Registry, Swansea Office.

©Crown Copyright. Produced by Land Registry. Reproduction in whole or in part is prohibited without the prior written permission of Ordnance Survey. Licence Number 100026316.