


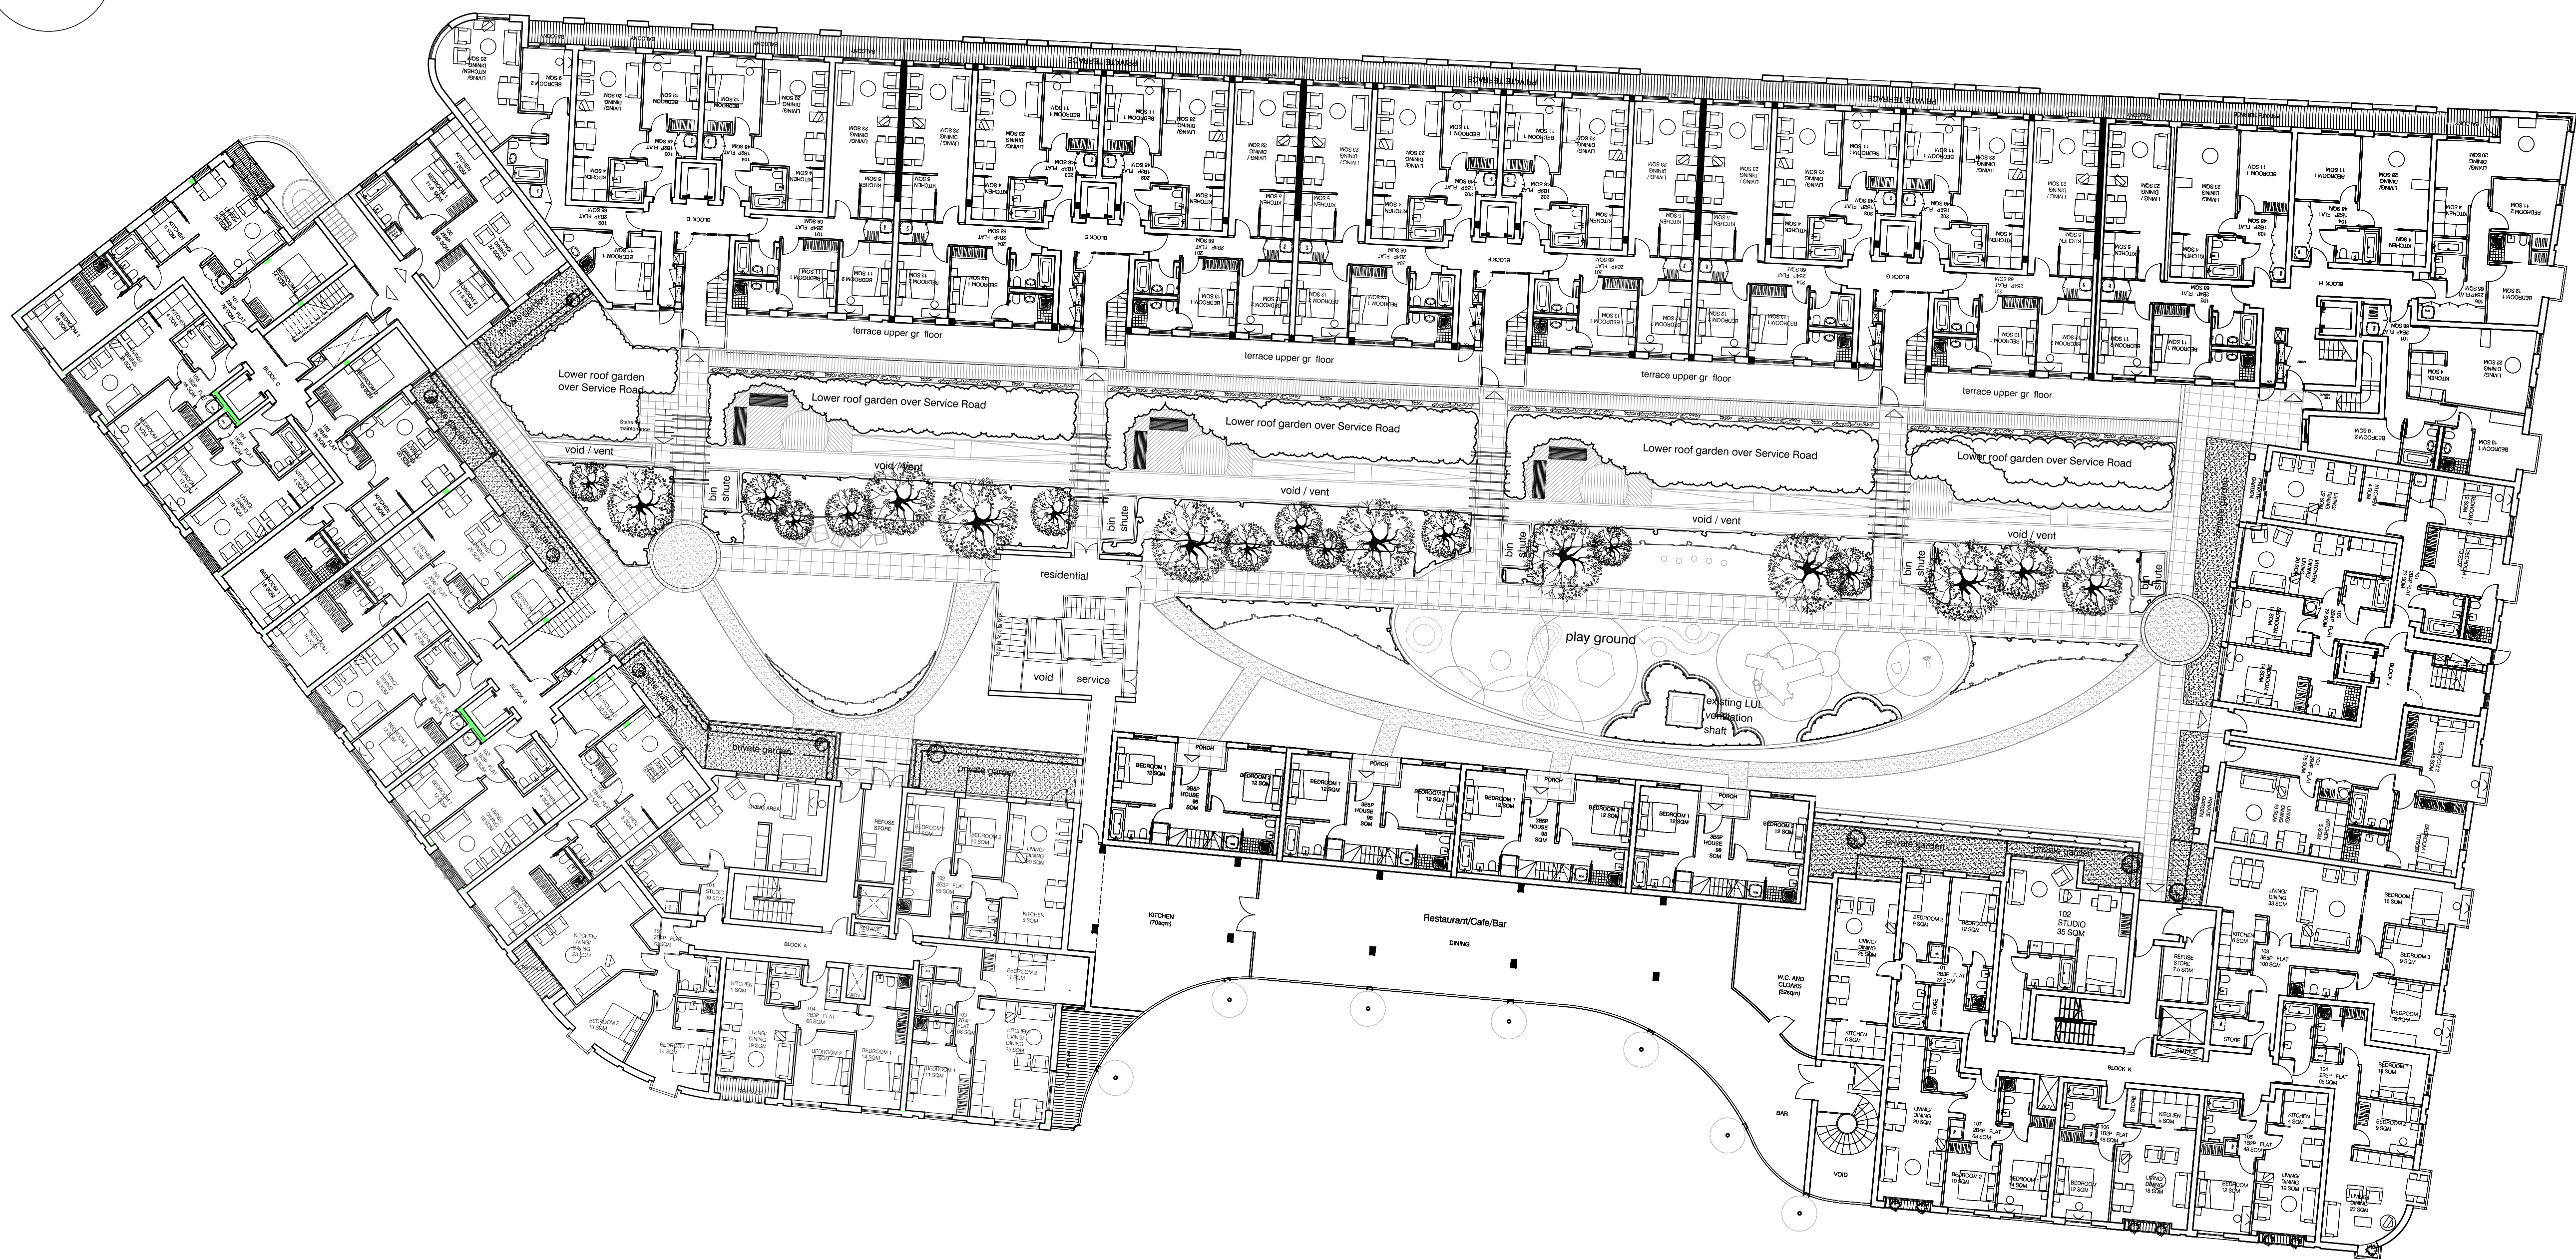

1. This drawing is copyright of PTE Architects
2. Use figured dimensions only. Do not scale

OG	HKB
OG	HKB
OG	HKB
OG	HKB

PLANNING

Website: www.ptea.co.uk
E-mail: name.surname@ptea.co.uk

PTEa
ROLLARD THOMAS EDWARDS initiative

FILE # XBEE#

FII F-