


H.M. LAND REGISTRY		TITLE NUMBER		
		EGL 298729		
ORDNANCE SURVEY PLAN REFERENCE ①	COUNTY	SHEET	NATIONAL GRID	SECTION
	GREATER LONDON		TQ 3288	AG
Scale: 1/1250			© Crown copyright 1977	

BOROUGH OF HARINGEY

Old Reference MIDDLESEX XII 7 BW

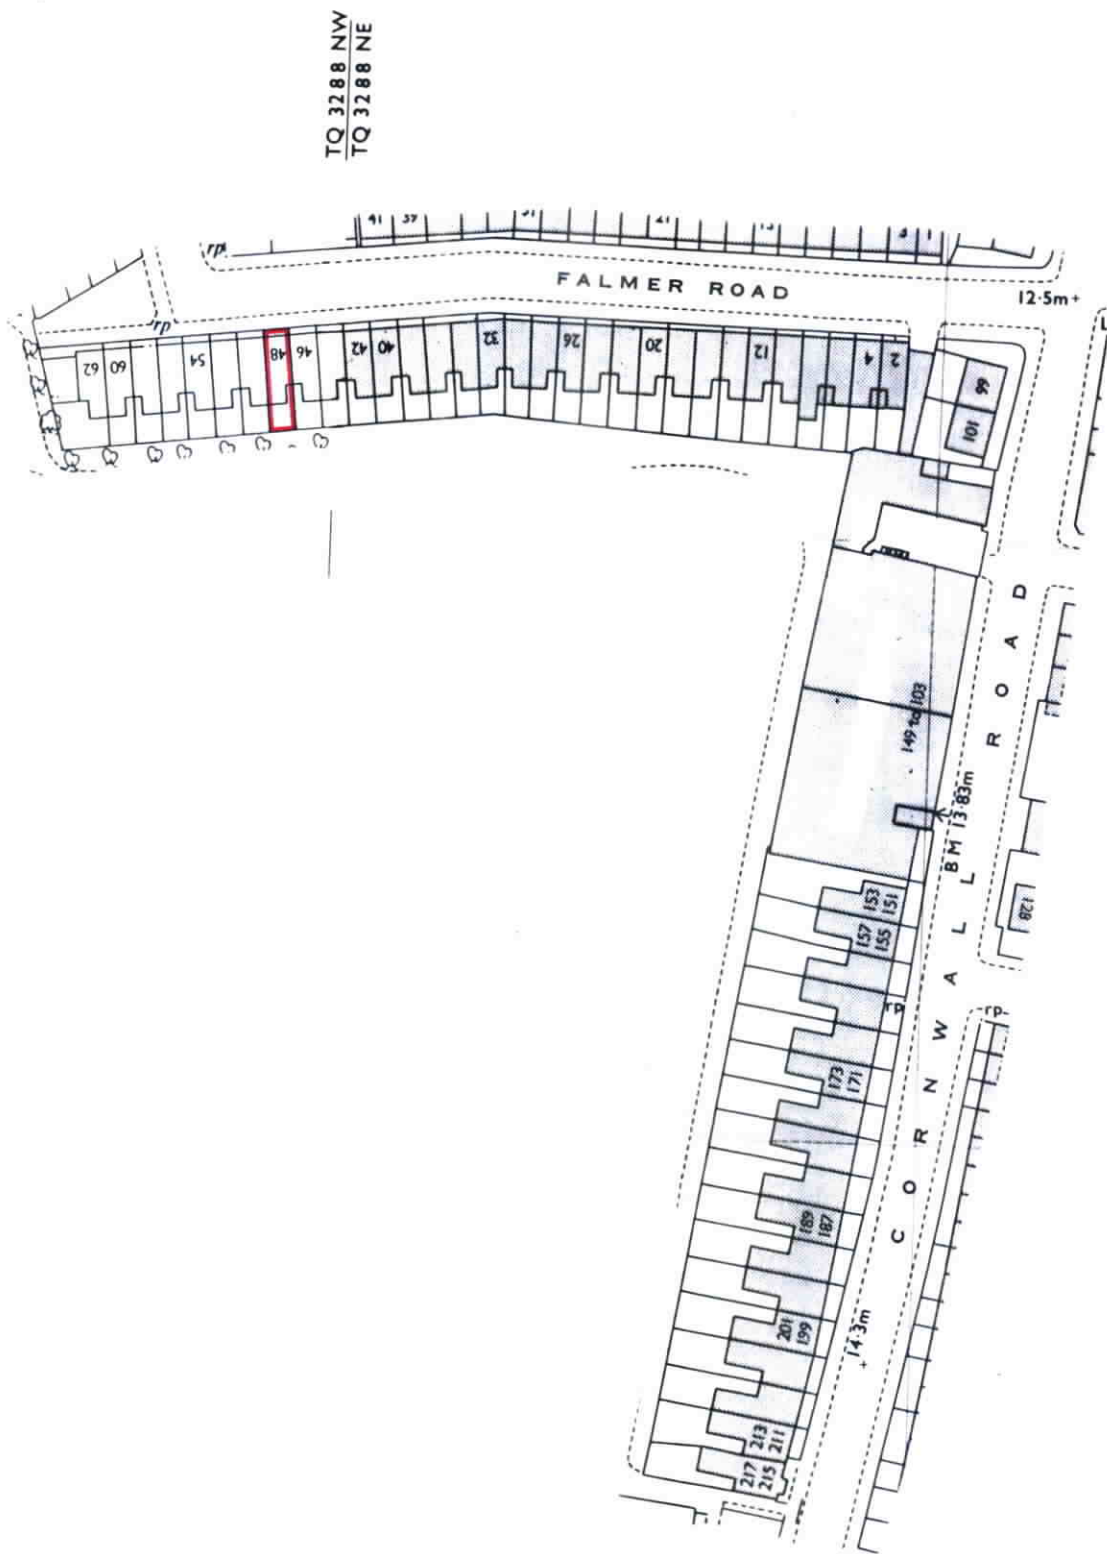

This is a print of the view of the title plan obtained from Land Registry showing the state of the title plan on 12 October 2016 at 14:56:52. This title plan shows the general position, not the exact line, of the boundaries. It may be subject to distortions in scale. Measurements scaled from this plan may not match measurements between the same points on the ground.

This title is dealt with by Land Registry, Wales Office.

©Crown Copyright. Produced by Land Registry. Reproduction in whole or in part is prohibited without the prior written permission of Ordnance Survey. Licence Number 100026316.