


Appendix 1

Detailed Map of property locations

**Map referred to in the LONDON BOROUGH OF HARINGEY
(44 COBHAM ROAD N22 6RP) COMPULSORY PURCHASE ORDER 2018**

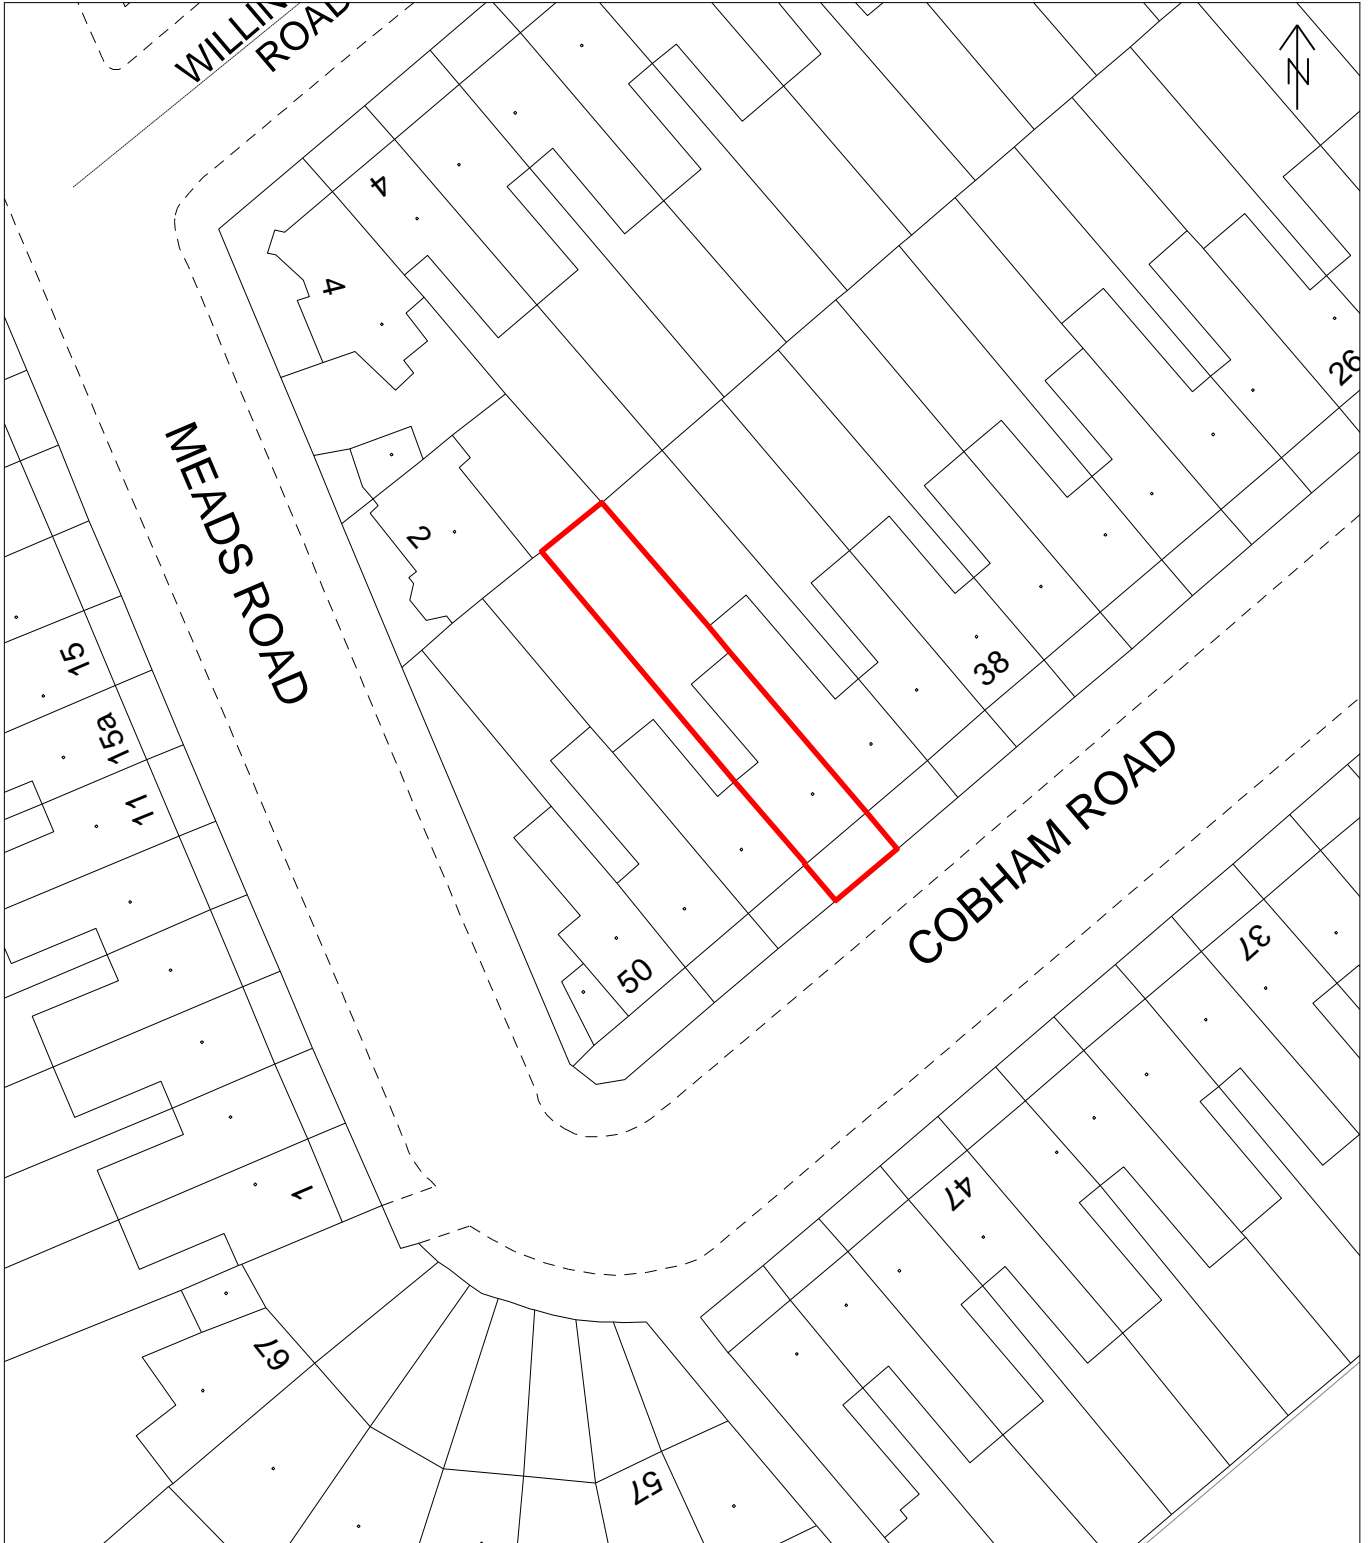

This product includes mapping data licenced from Ordnance Survey with the permission of the Controller of Her Majesty's Stationery Office Crown Copyright 2018 LBH. All rights reserved. Licence no. 100019199

**Haringey Council
STRATEGIC PROPERTY**

FREEHOLD MX252693 - edged red

UPRN: 100021166319


Site Area (square metres) : 161

Overlay : Property Terrier

Plan produced by Sean Purcell on 08/11/2018

Scale 1:500

Drawing No. BVES A4 2917

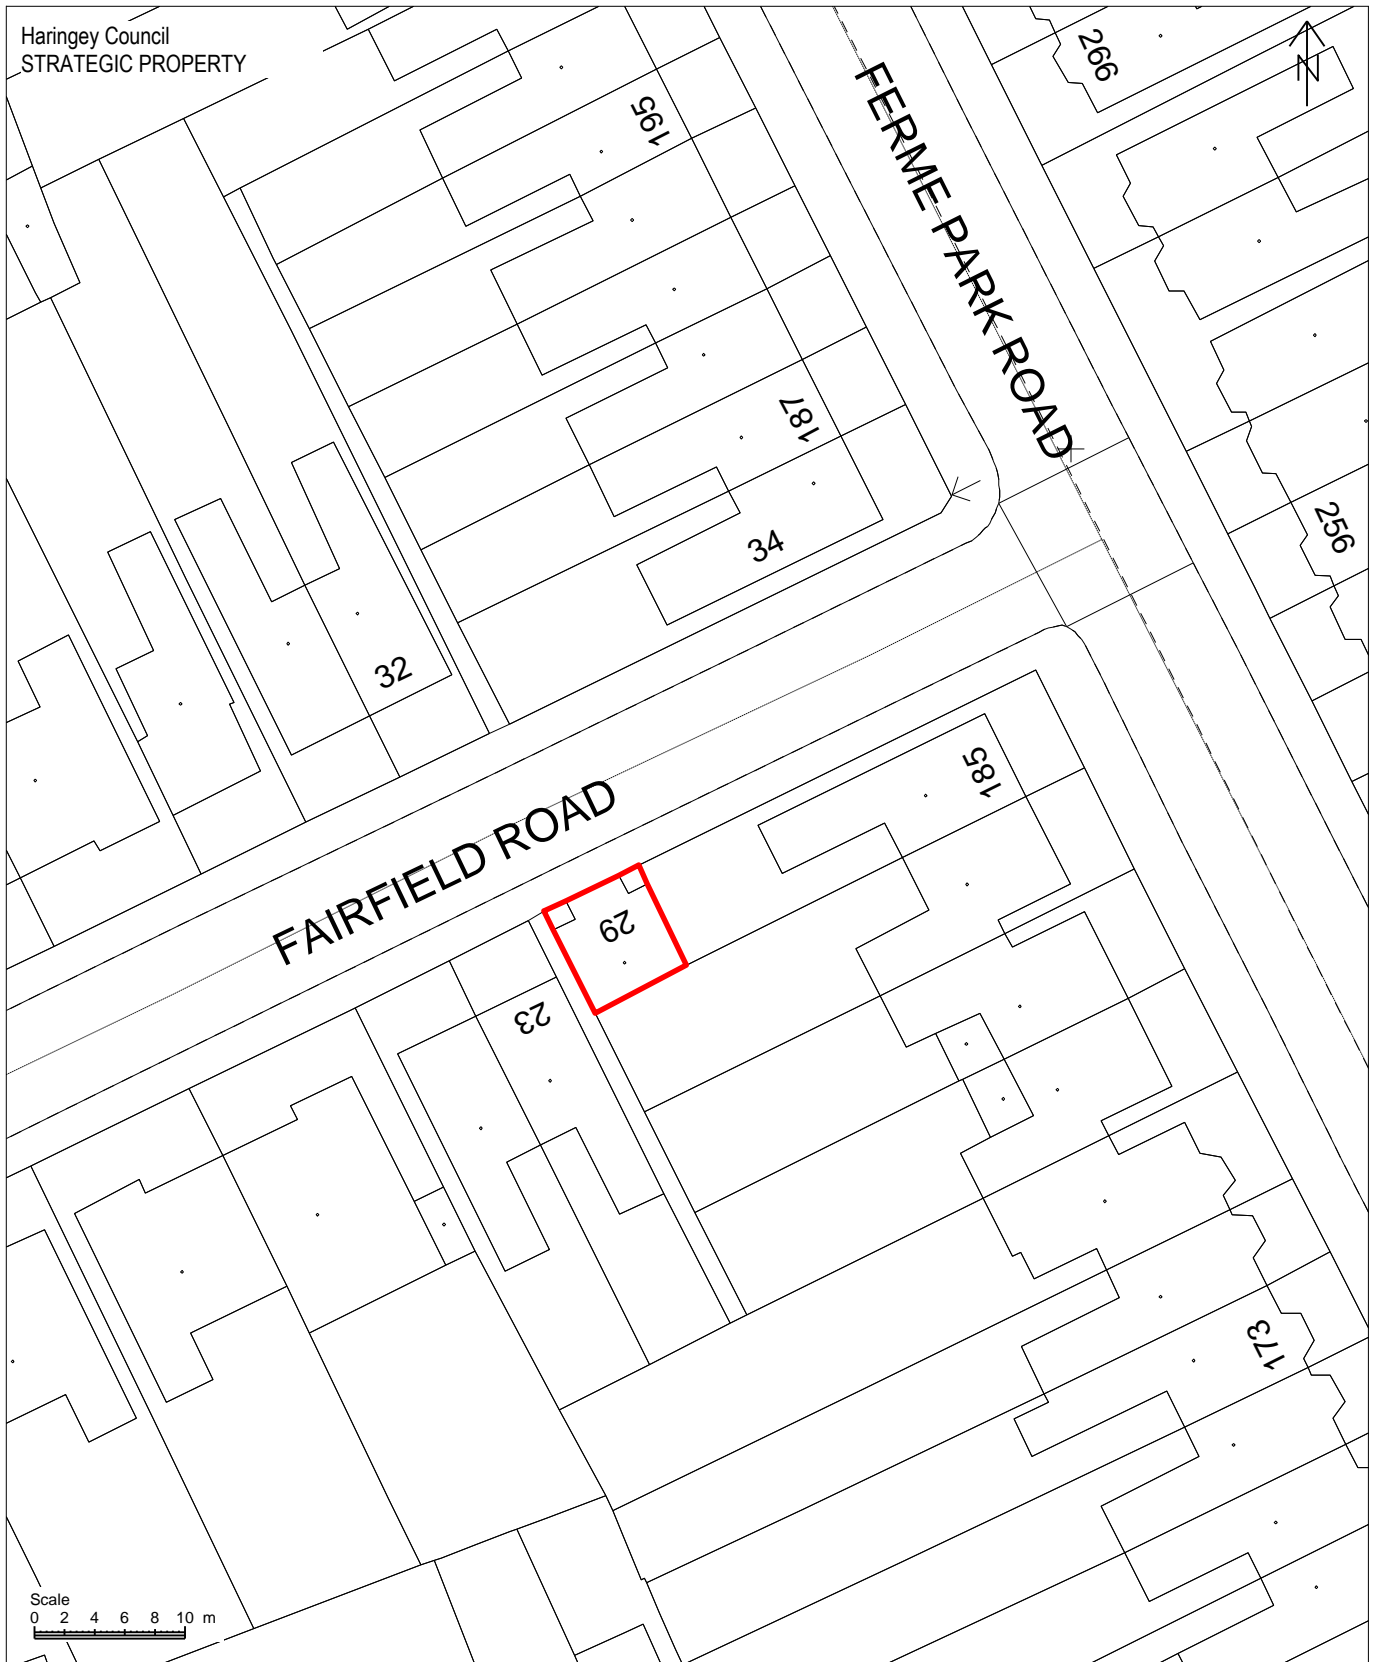

This product includes mapping data licenced from Ordnance Survey with the permission of the Controller of Her Majesty's Stationery Office Crown Copyright 2019 LBH. All rights reserved. Licence no. 100019199

29 Fairfield Road
London
N8 9HG

FREEHOLD NGL316199 - Edged red

Overlay : Property Terrier

Plan produced by Sean Purcell on 05/02/2019

Site Area (square meters) : 51.5

Scale 1:500

Drawing No. BVES A4 2923